

FIRST FLOOR PLAN AS EXISTING



ROOFSpace FLOOR PLAN AS EXISTING

SECTION A - A

SECTION C - C

SECTION B - B



SECTION D - D

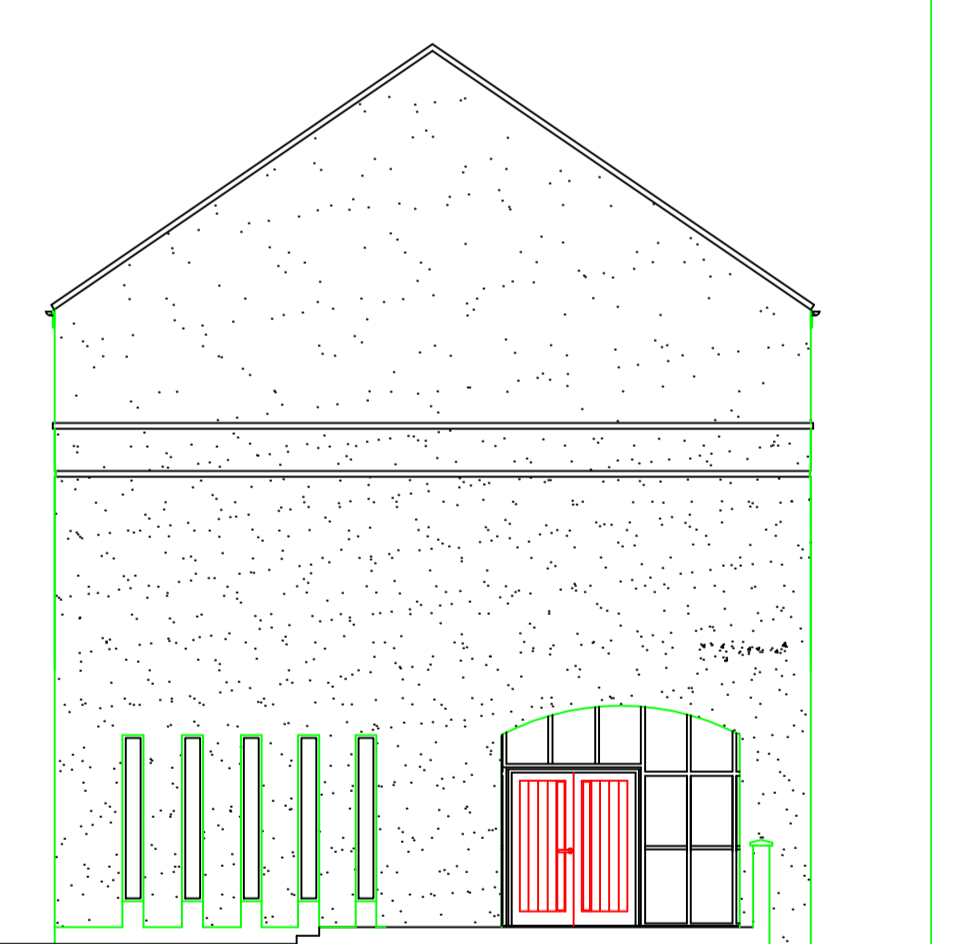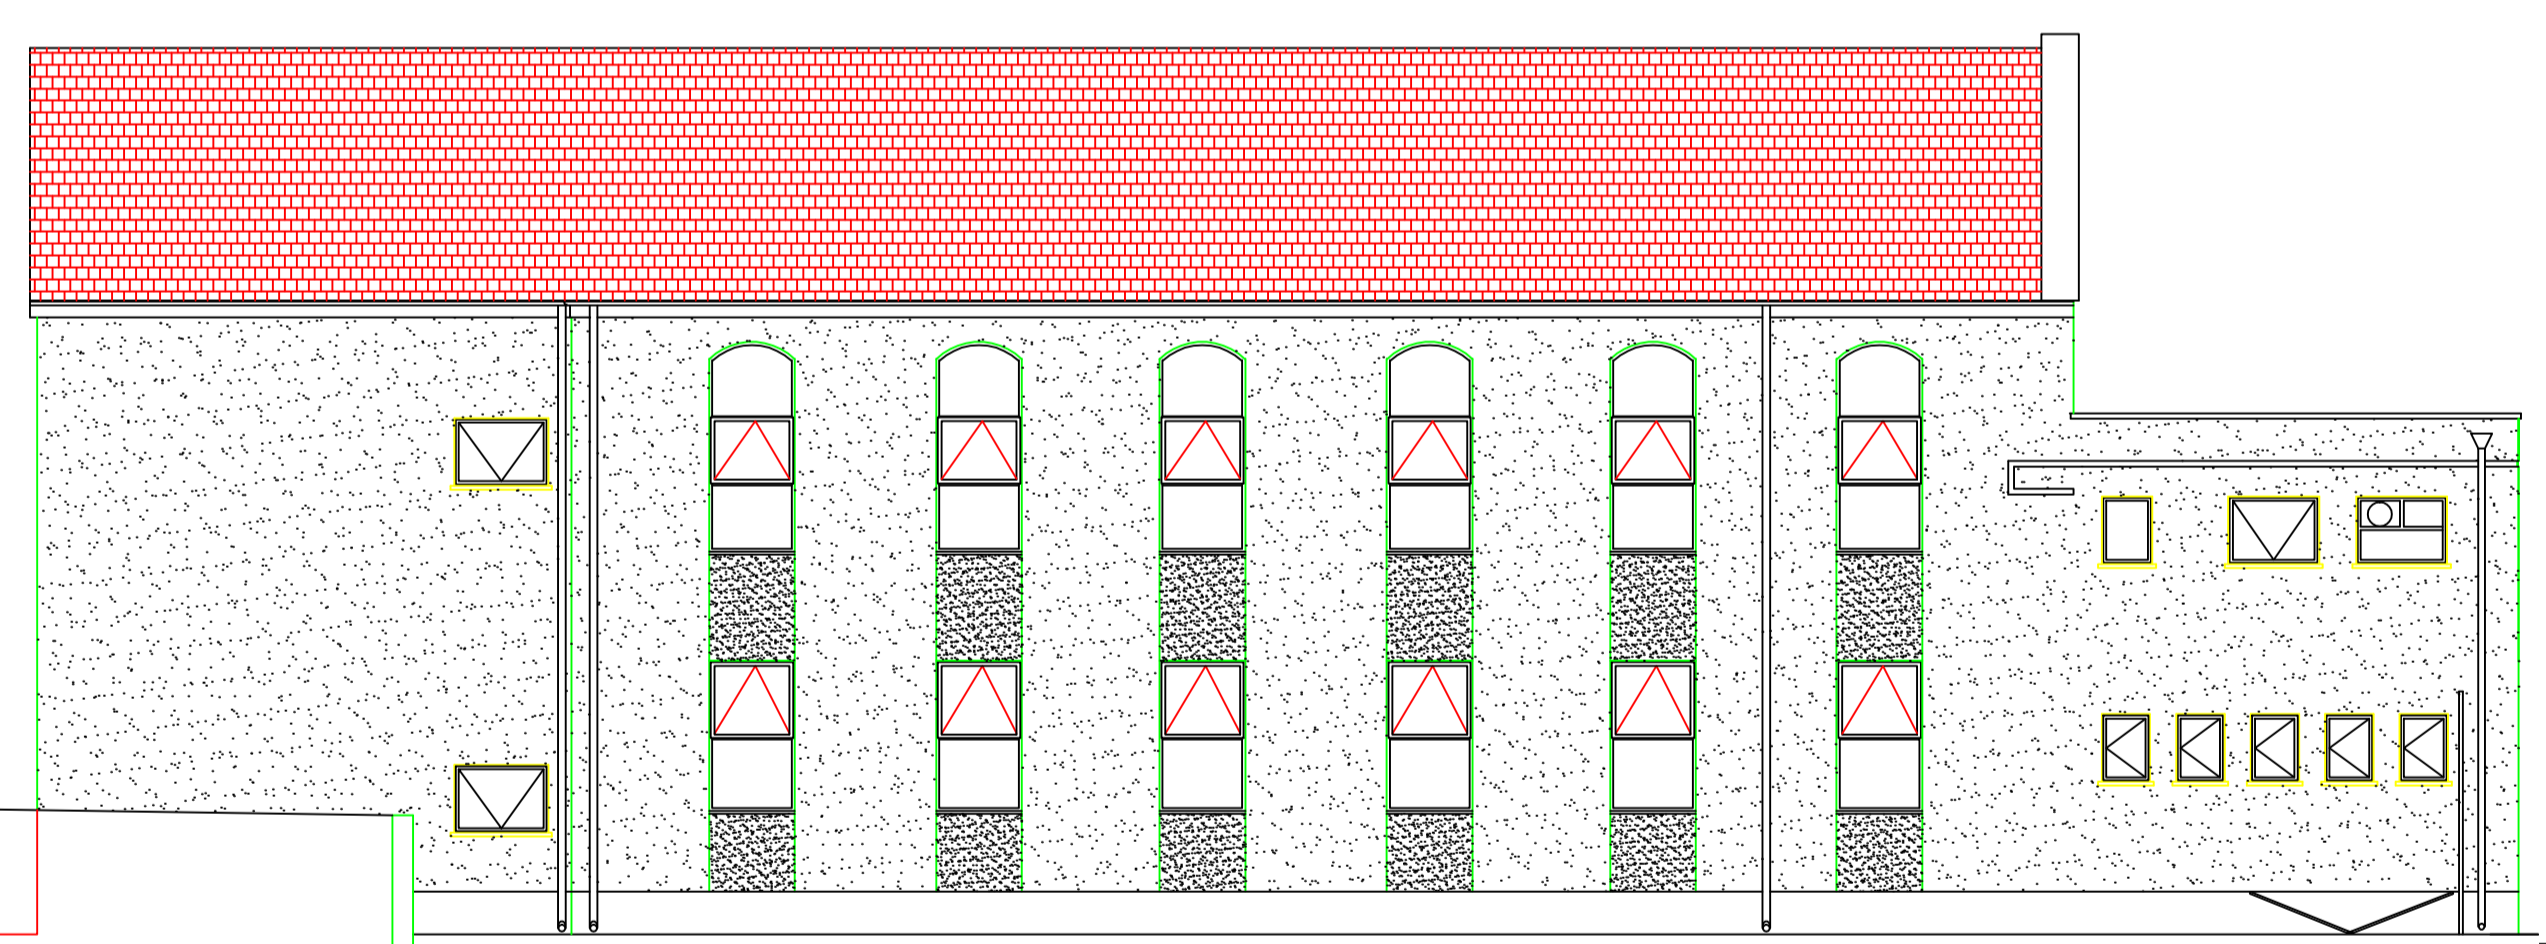

Town Side Elevation As Existing Scale 1:10

Front Elevation As Existing 1:100

STEPS PLAN AS EXISTING

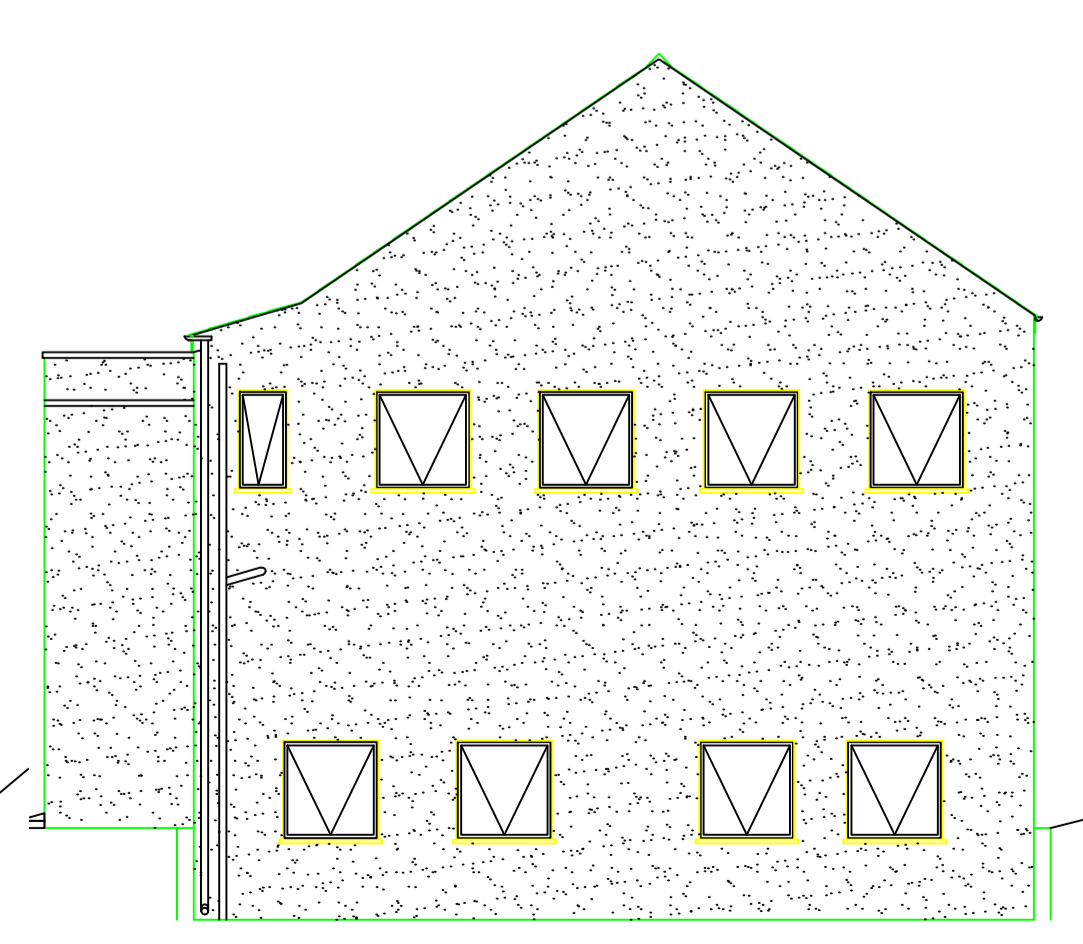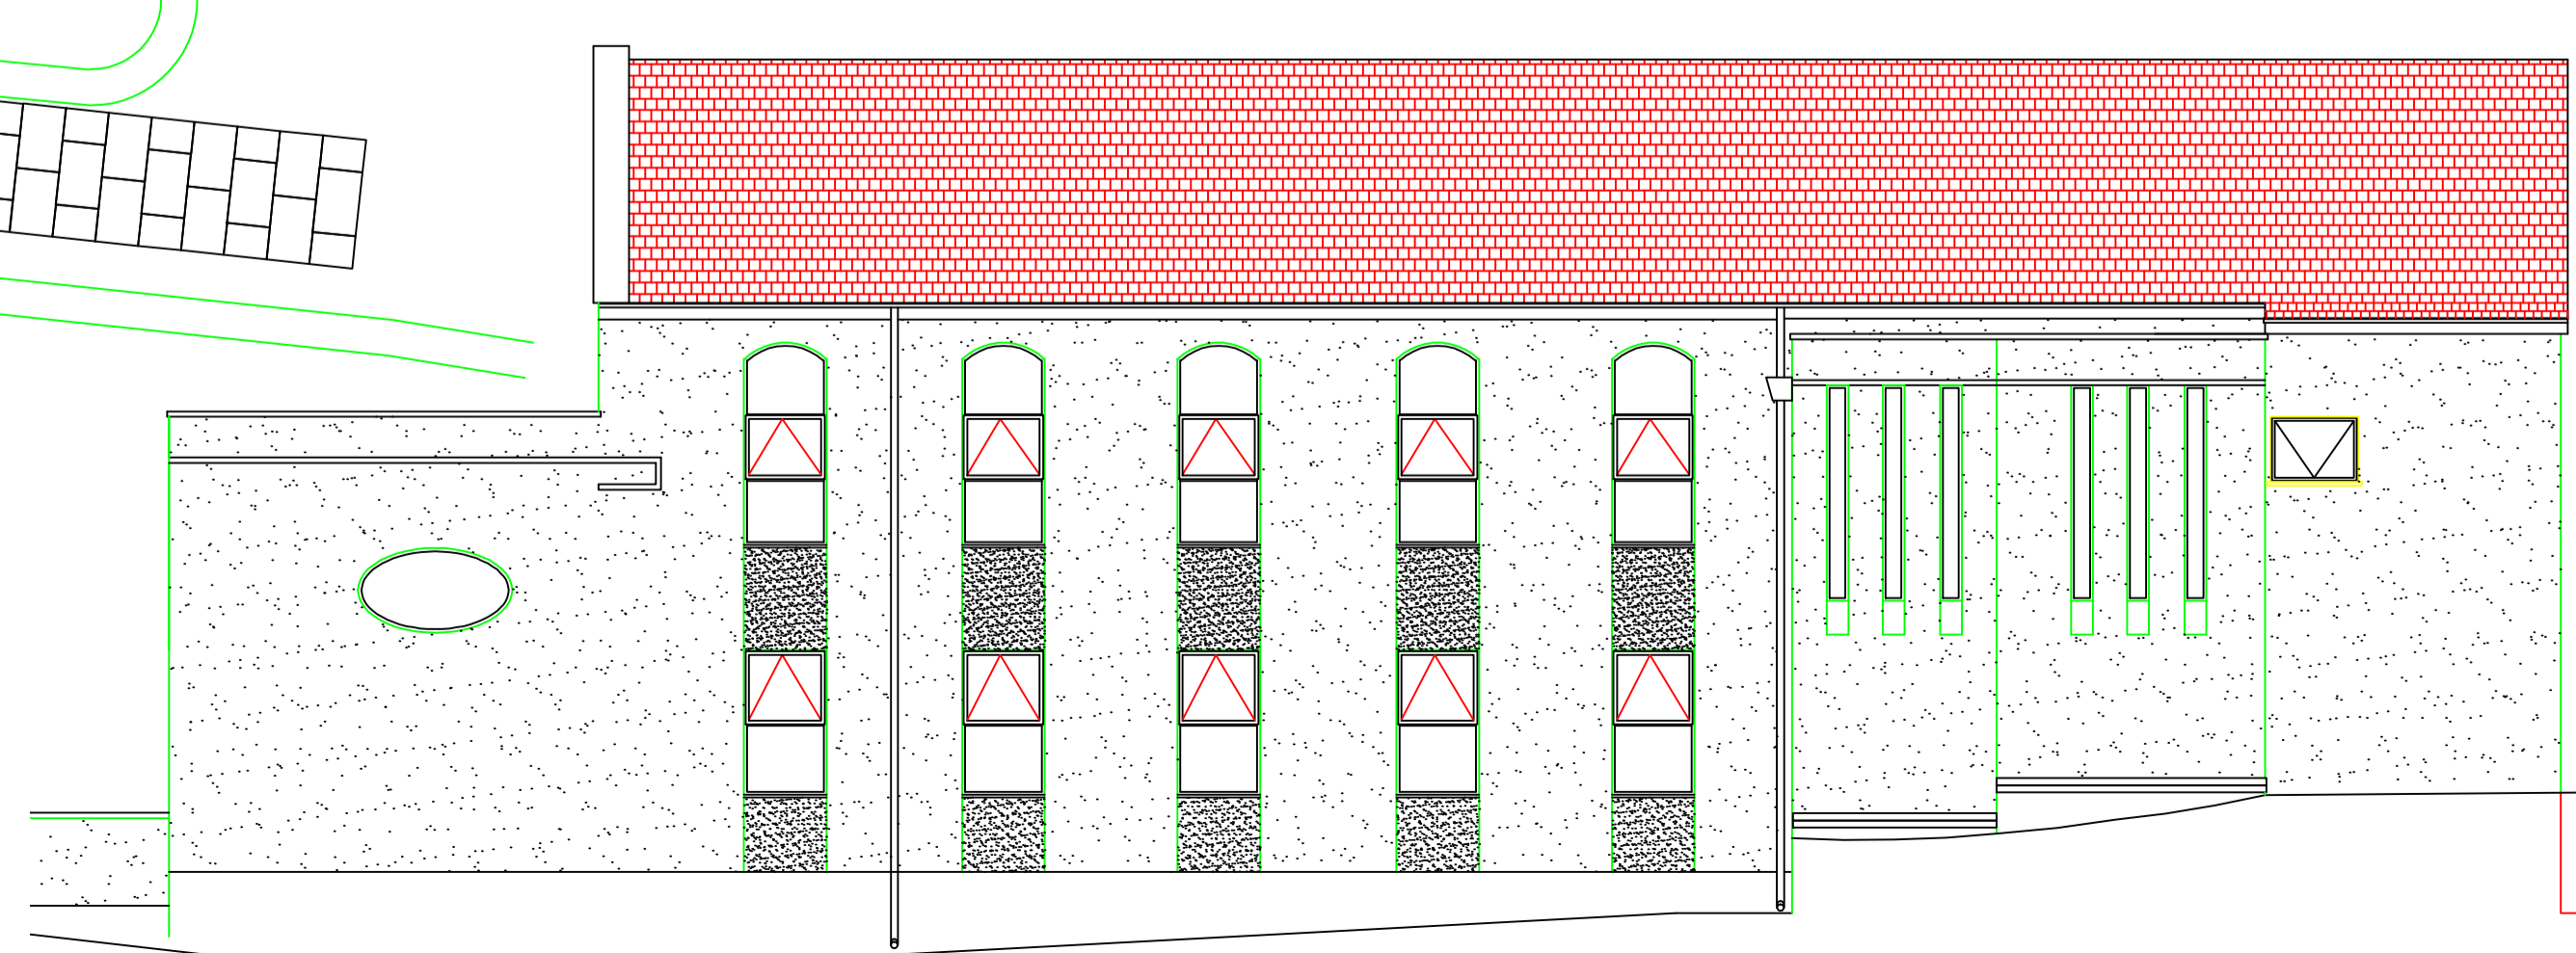

Church Side Elevation As Existing Scale 1:100

Rear Elevation As Existing Scale 1:100

Project	
O.C. Church Hall, Portglenone Road, Randalstown.	
Drawing	
Existing Church Hall Plans, Sections and details	
Figured dimensions should be used in preference to scaled dimensions.	Date February 2011
Drawing No O.C. Hall	Scale 1:5, 1:10, 1:20 & 1:50
Amendments	