




Cross section scale 1/4" to 1'

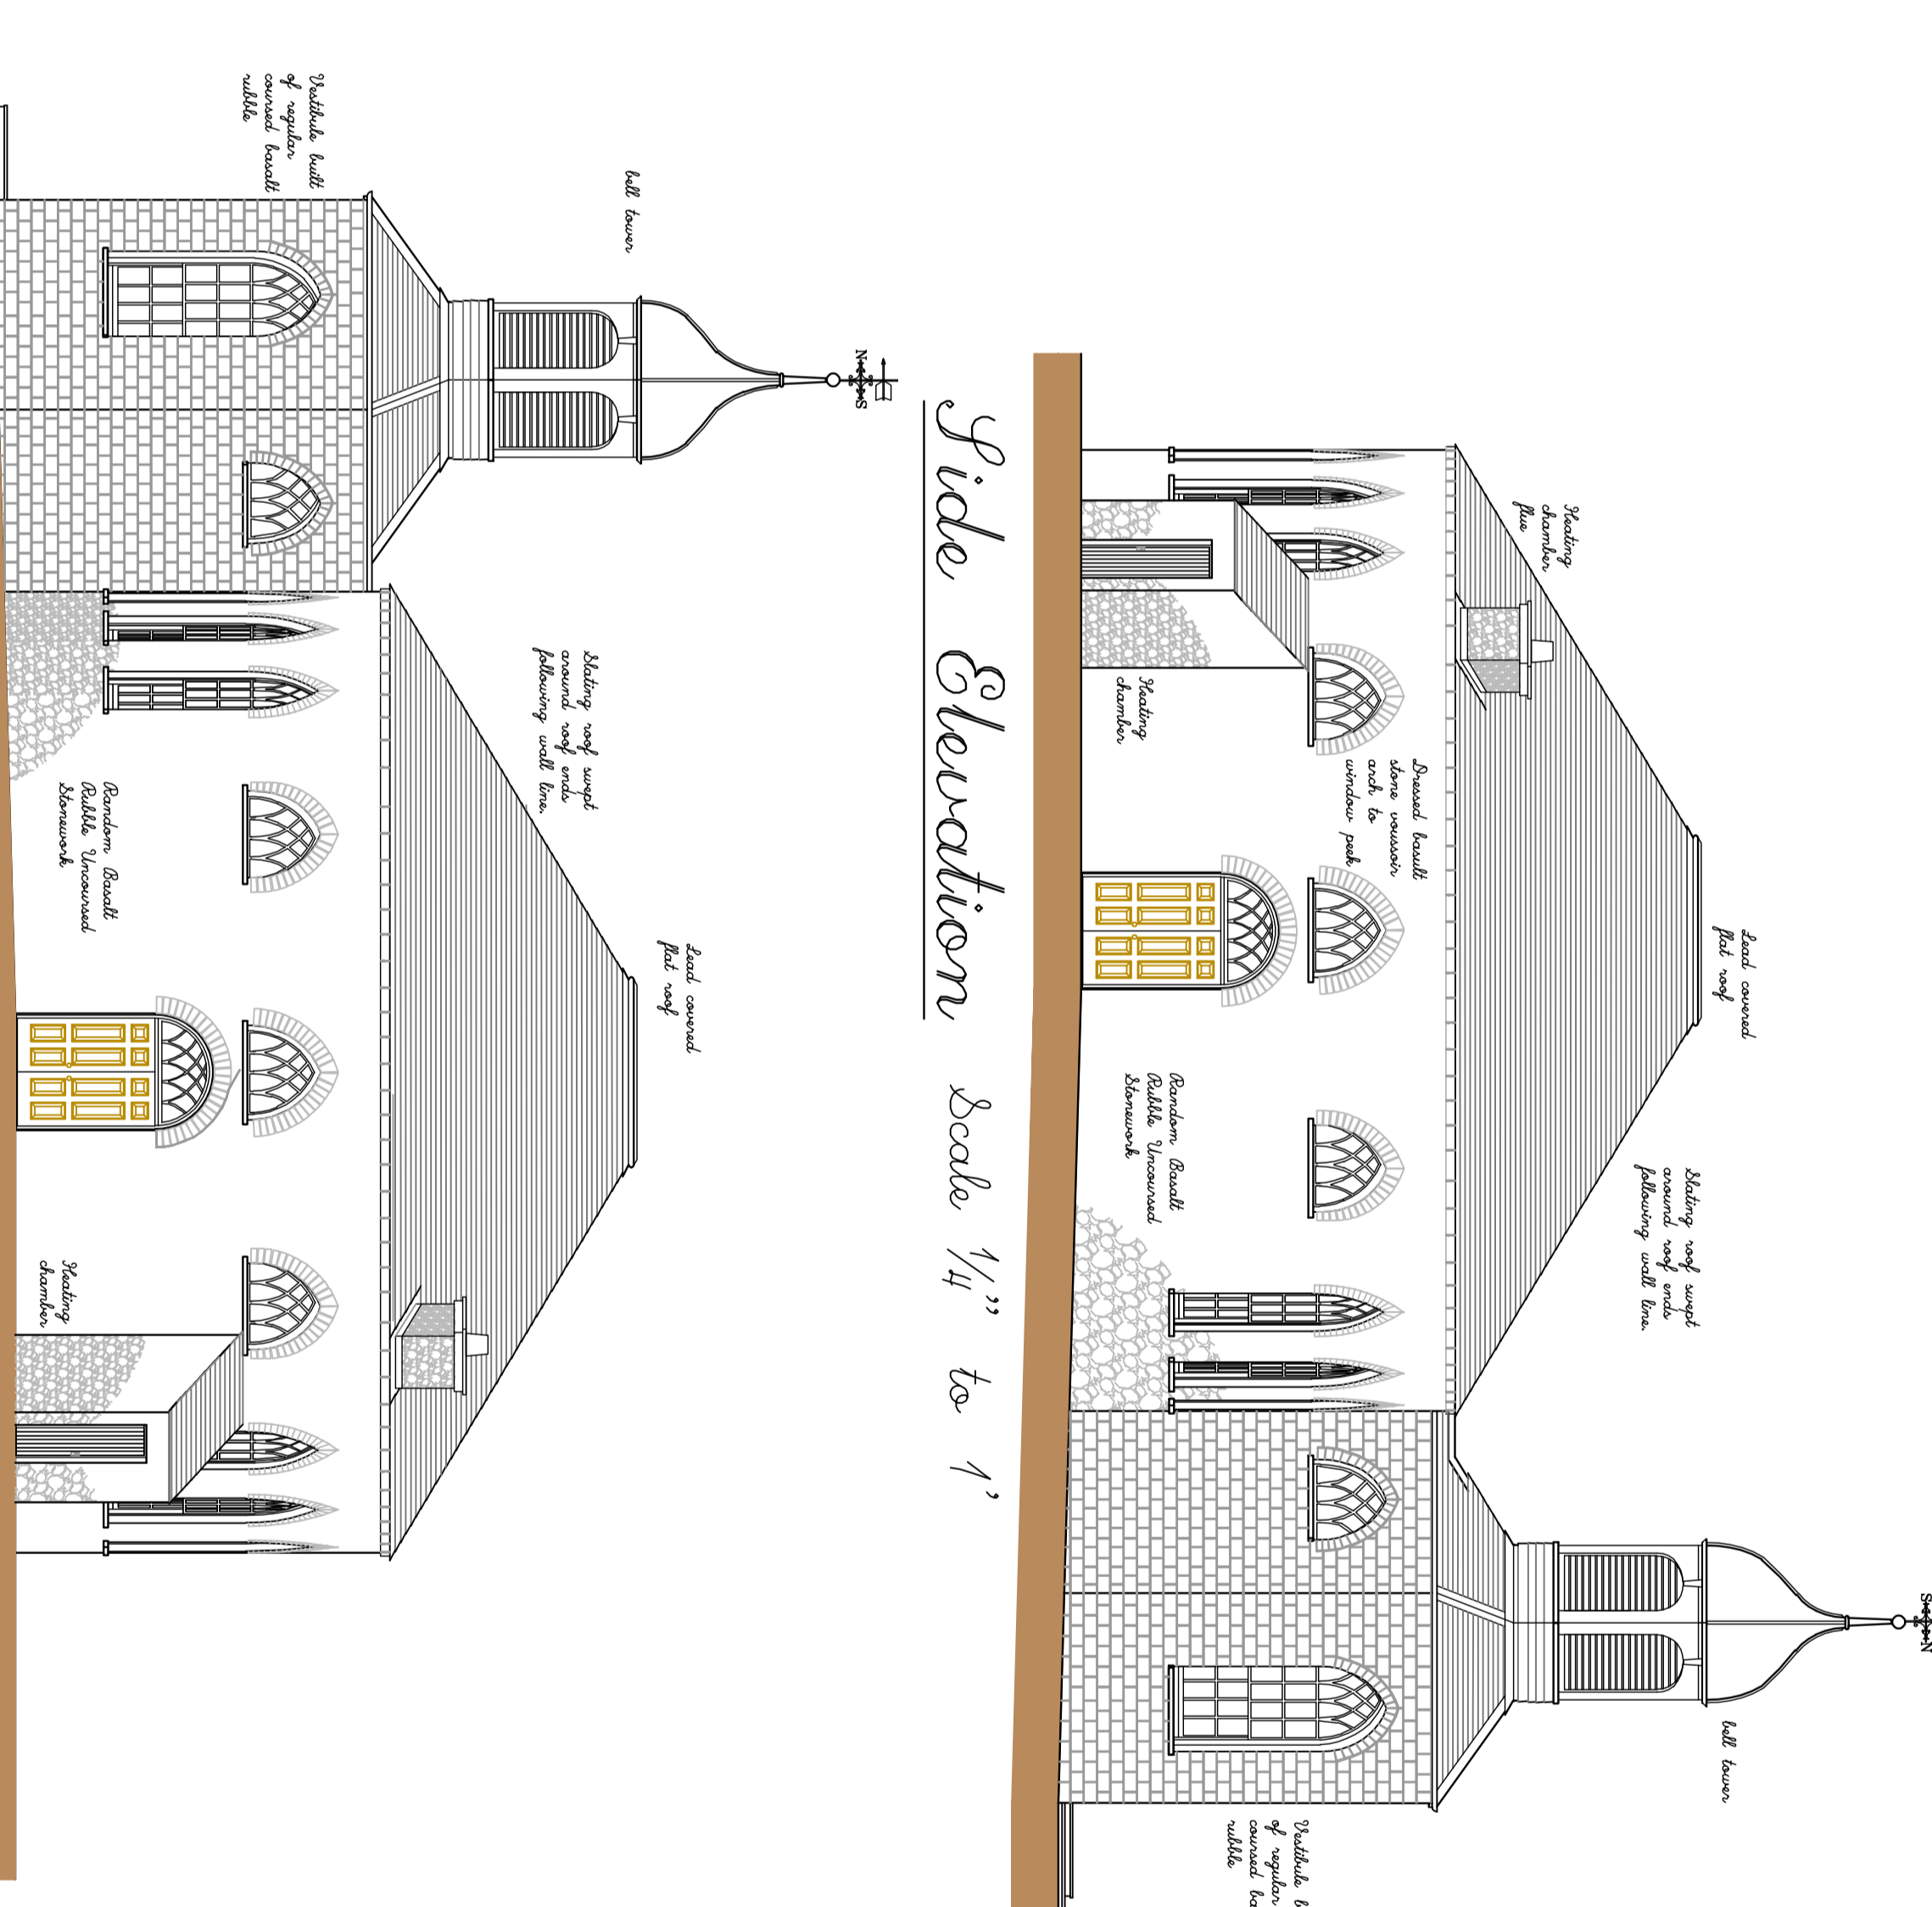


Side Elevation scale 1/4" to 1'

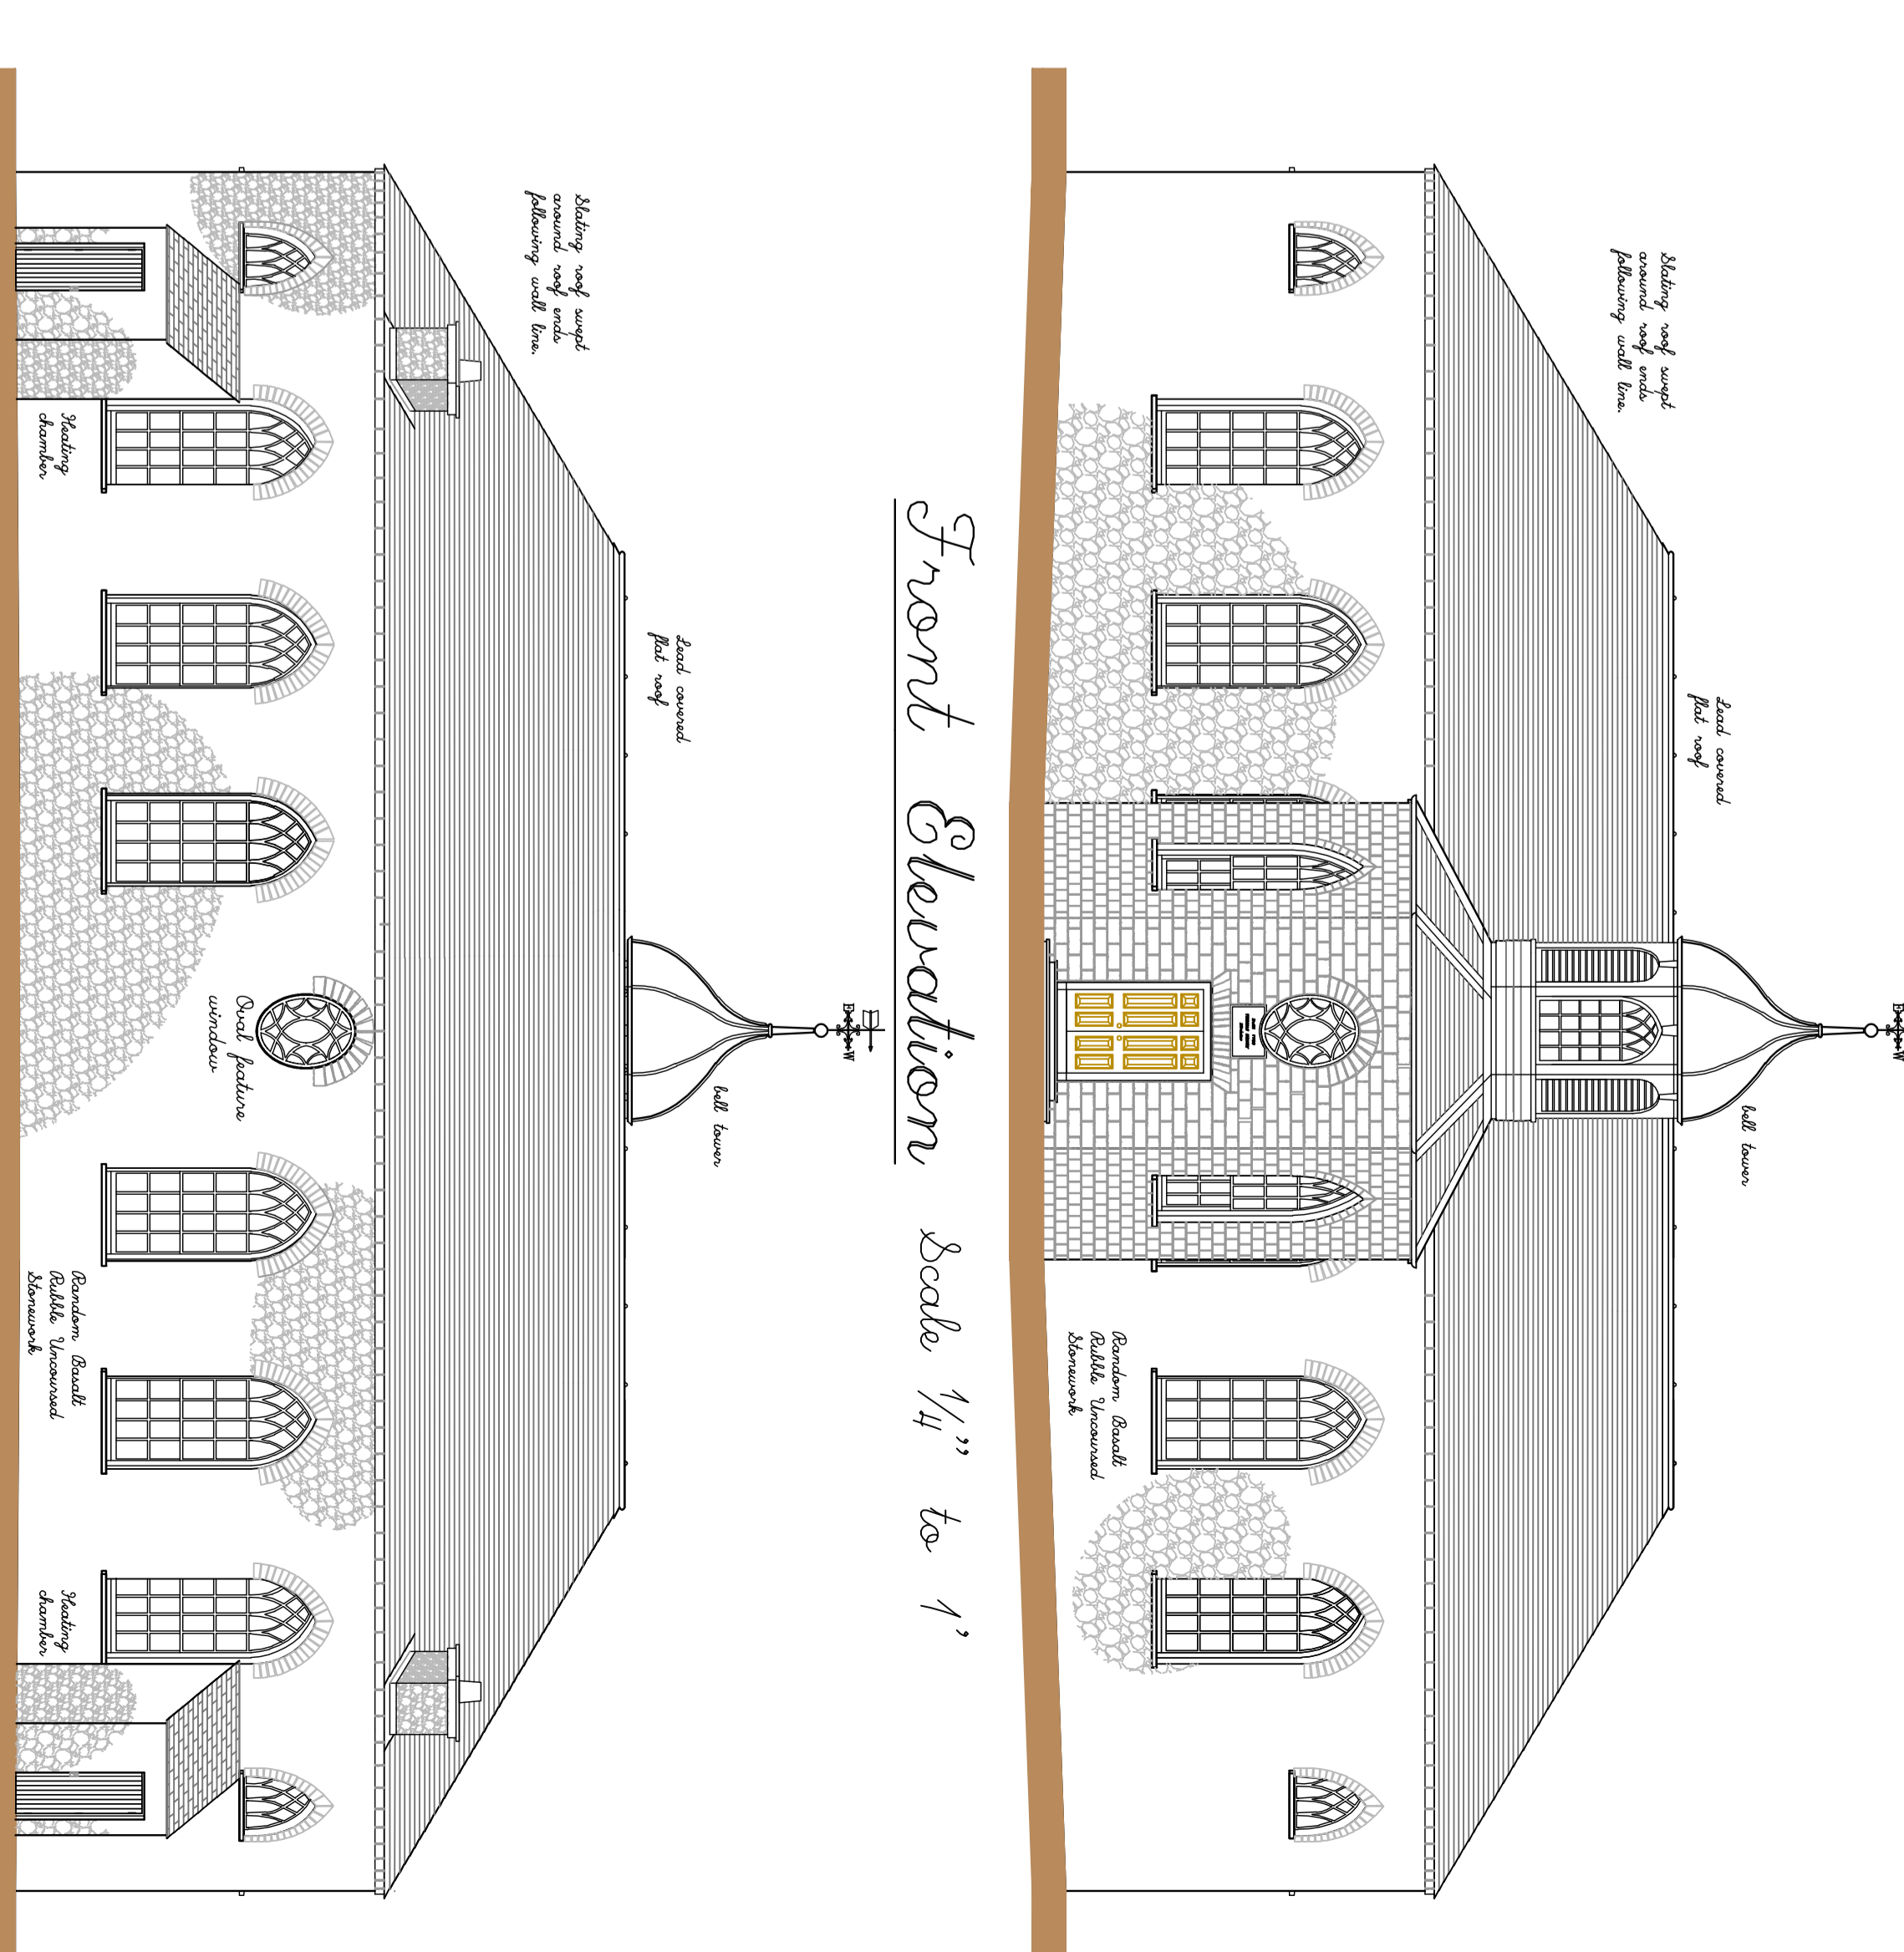


Front Elevation scale 1/4" to 1'

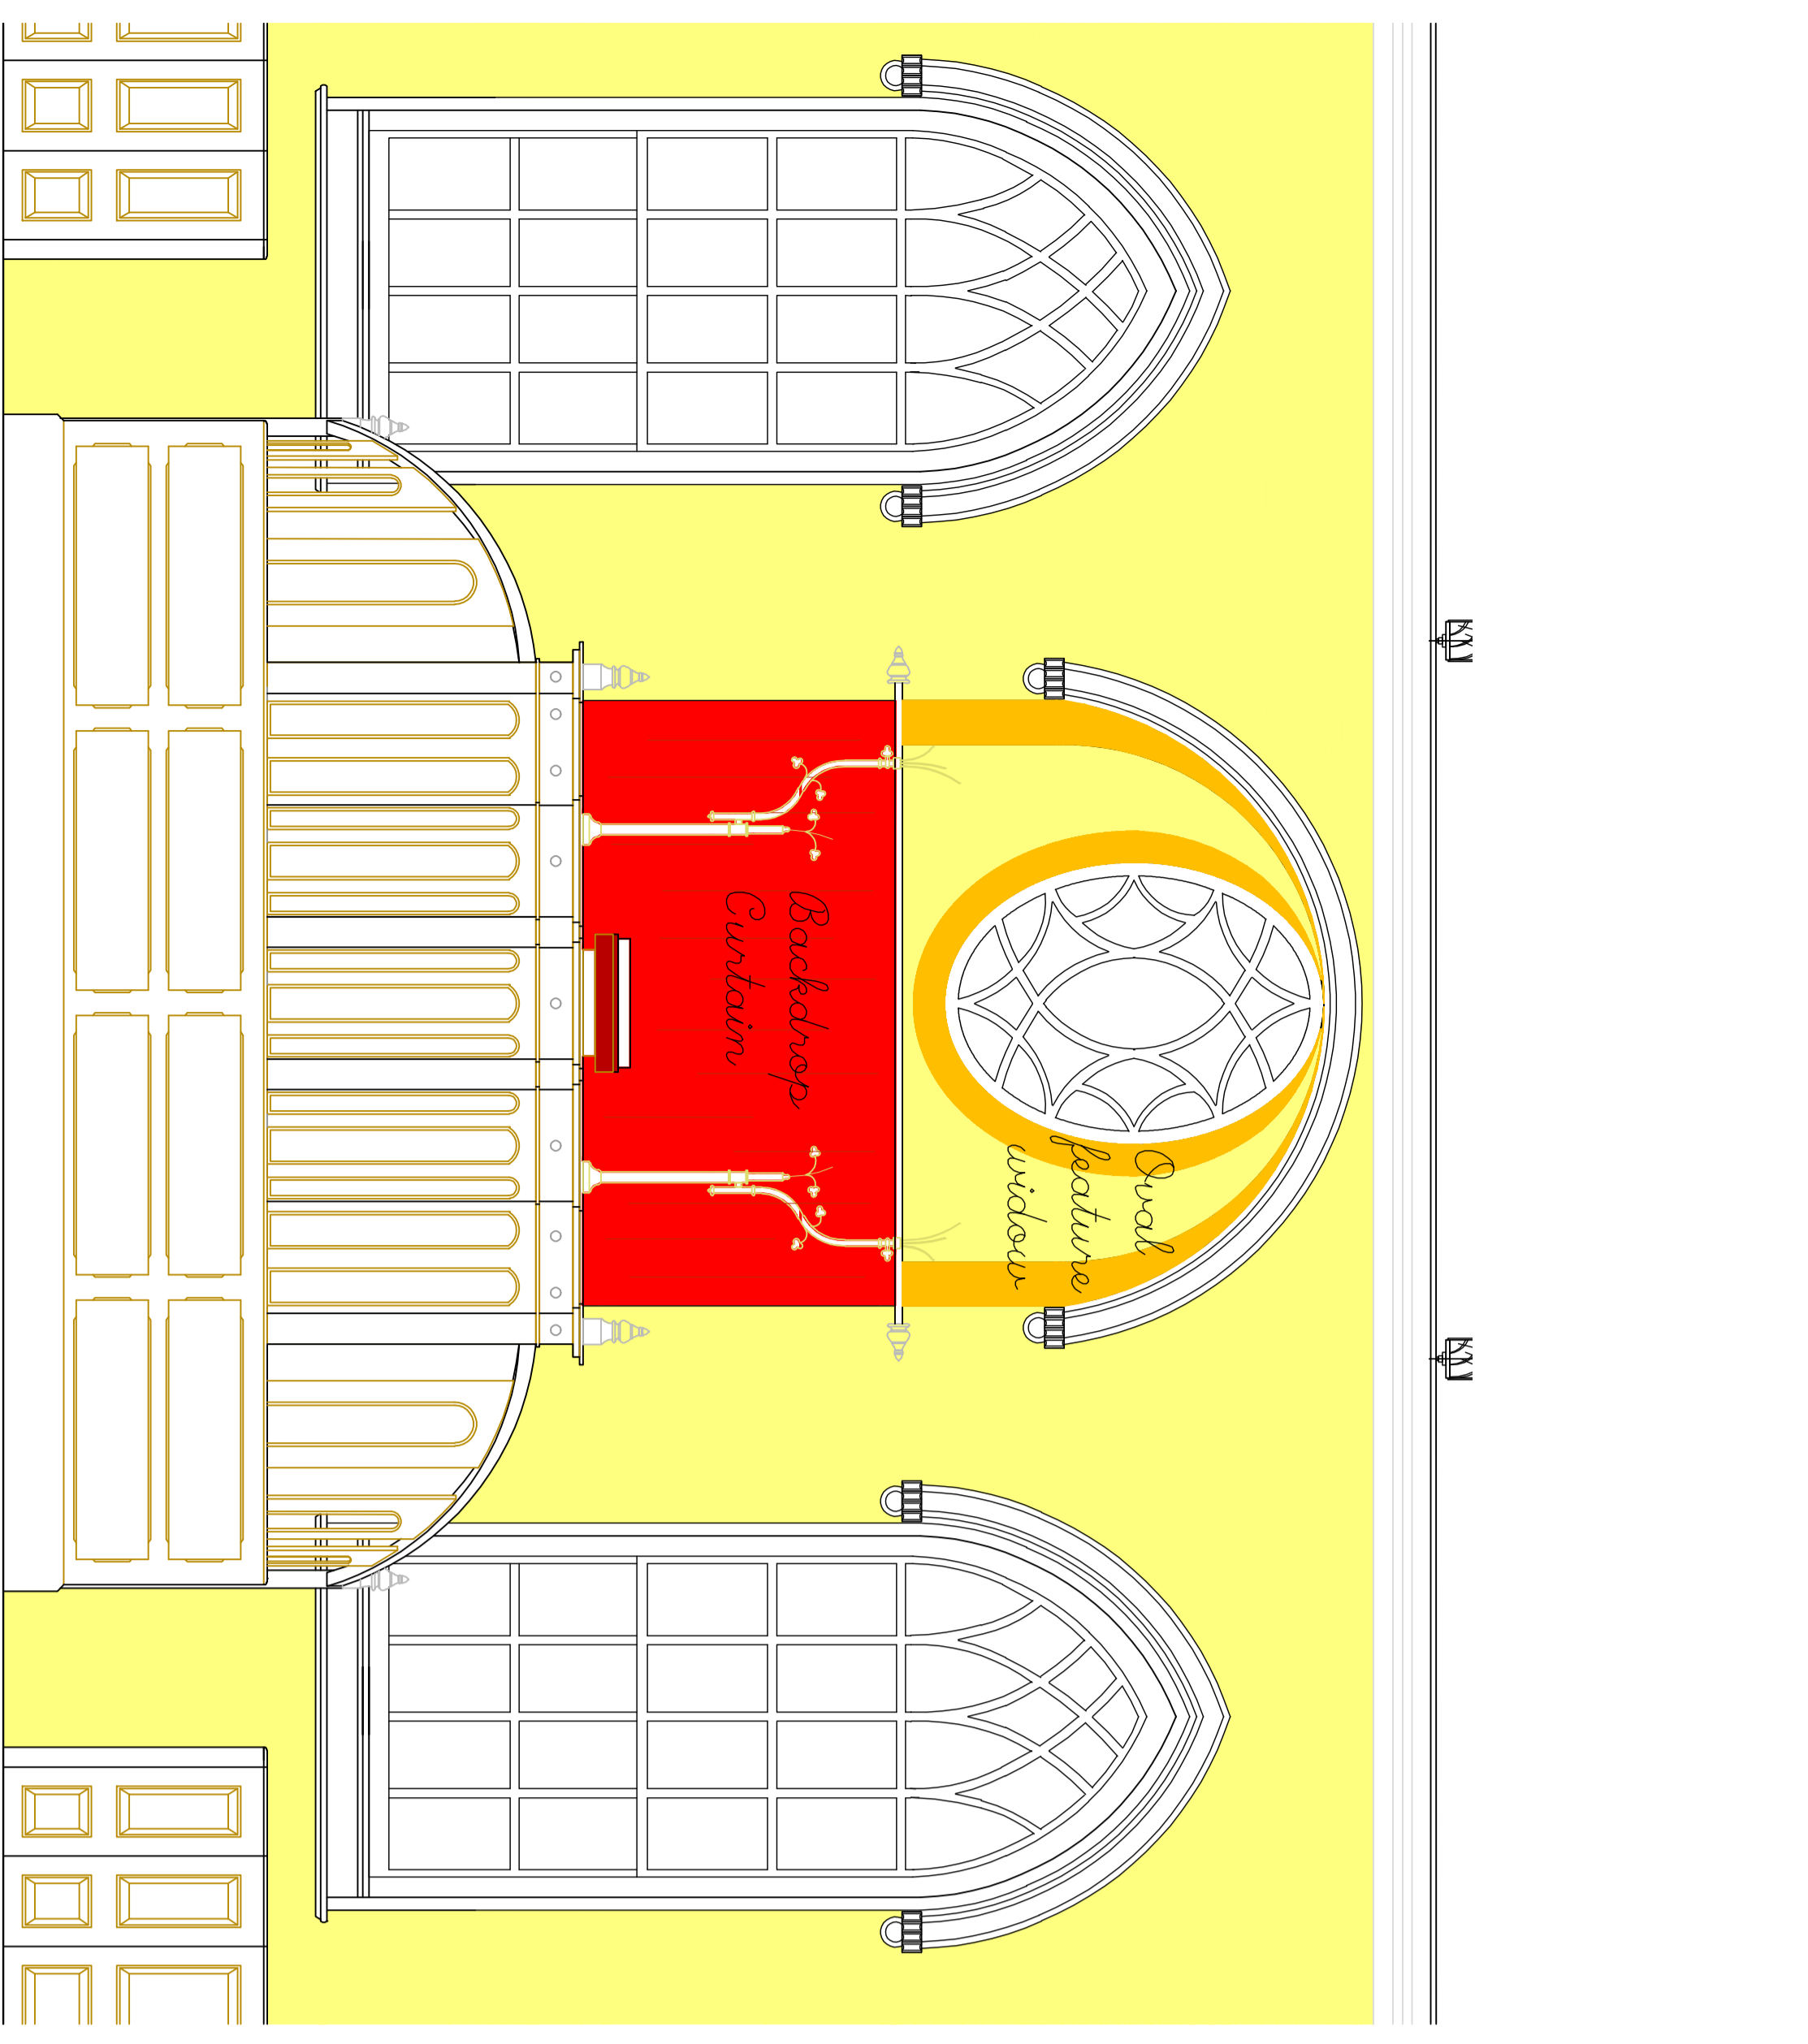


Subit Elevation scale 1/2" to 1'

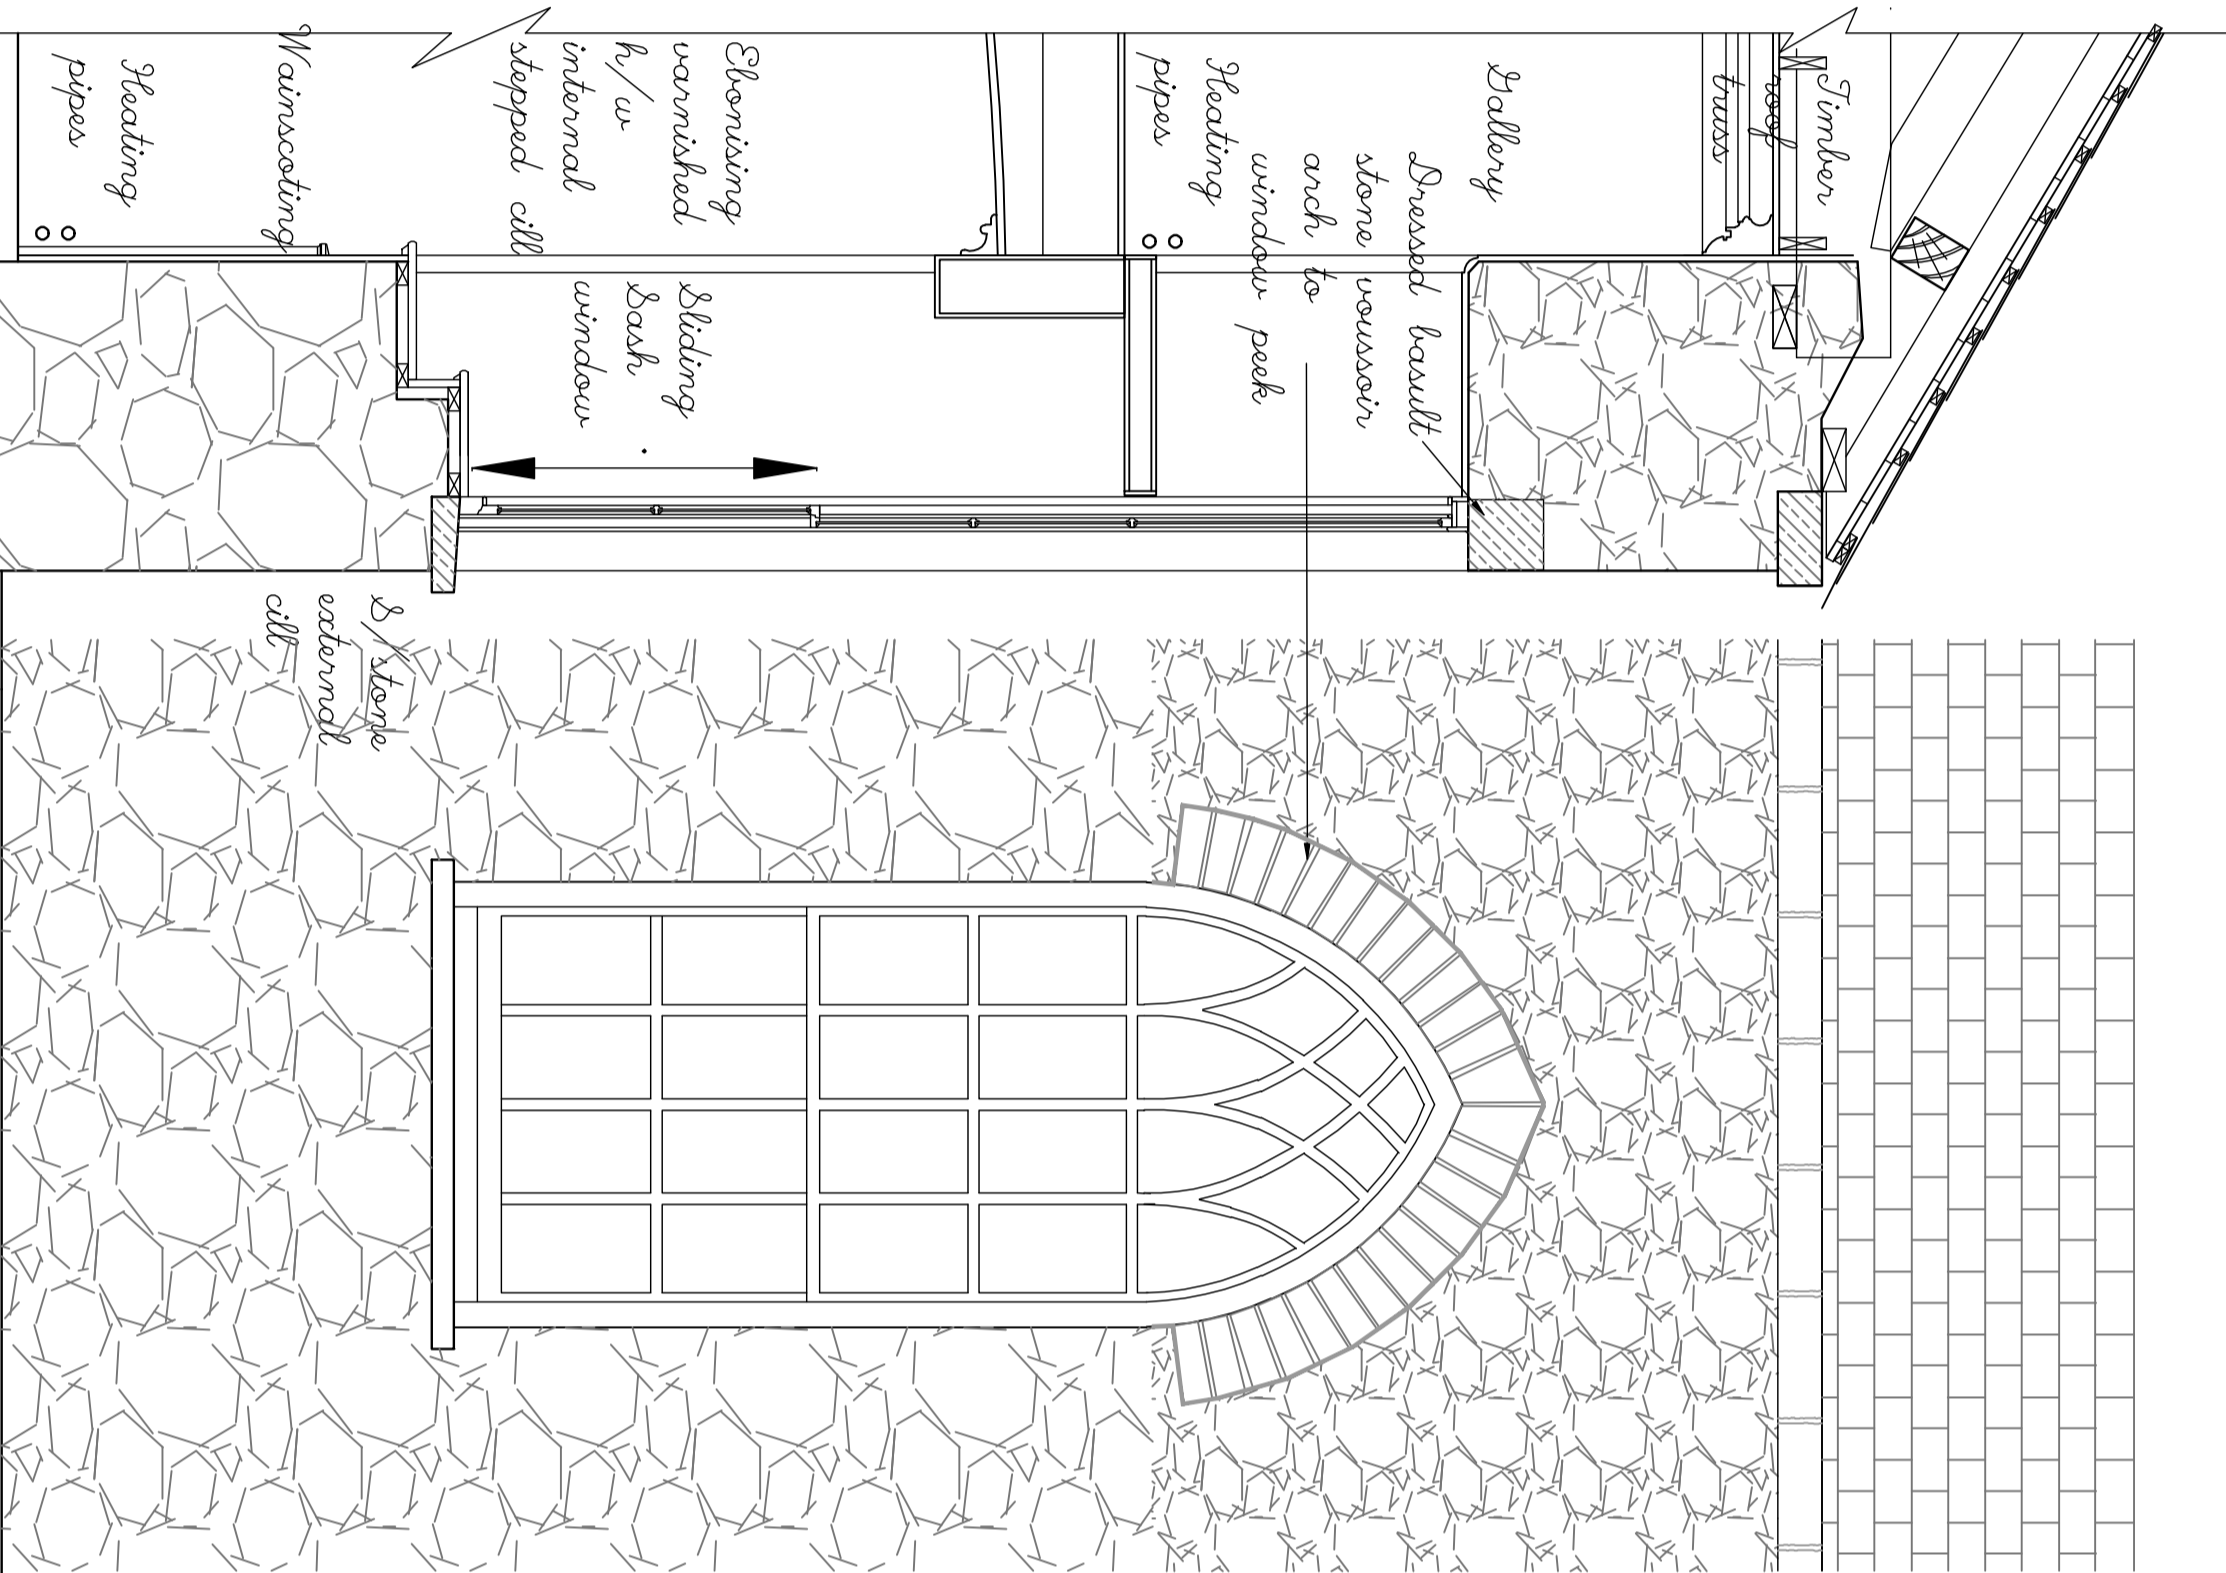


Typical Window scale 1/2" to 1'

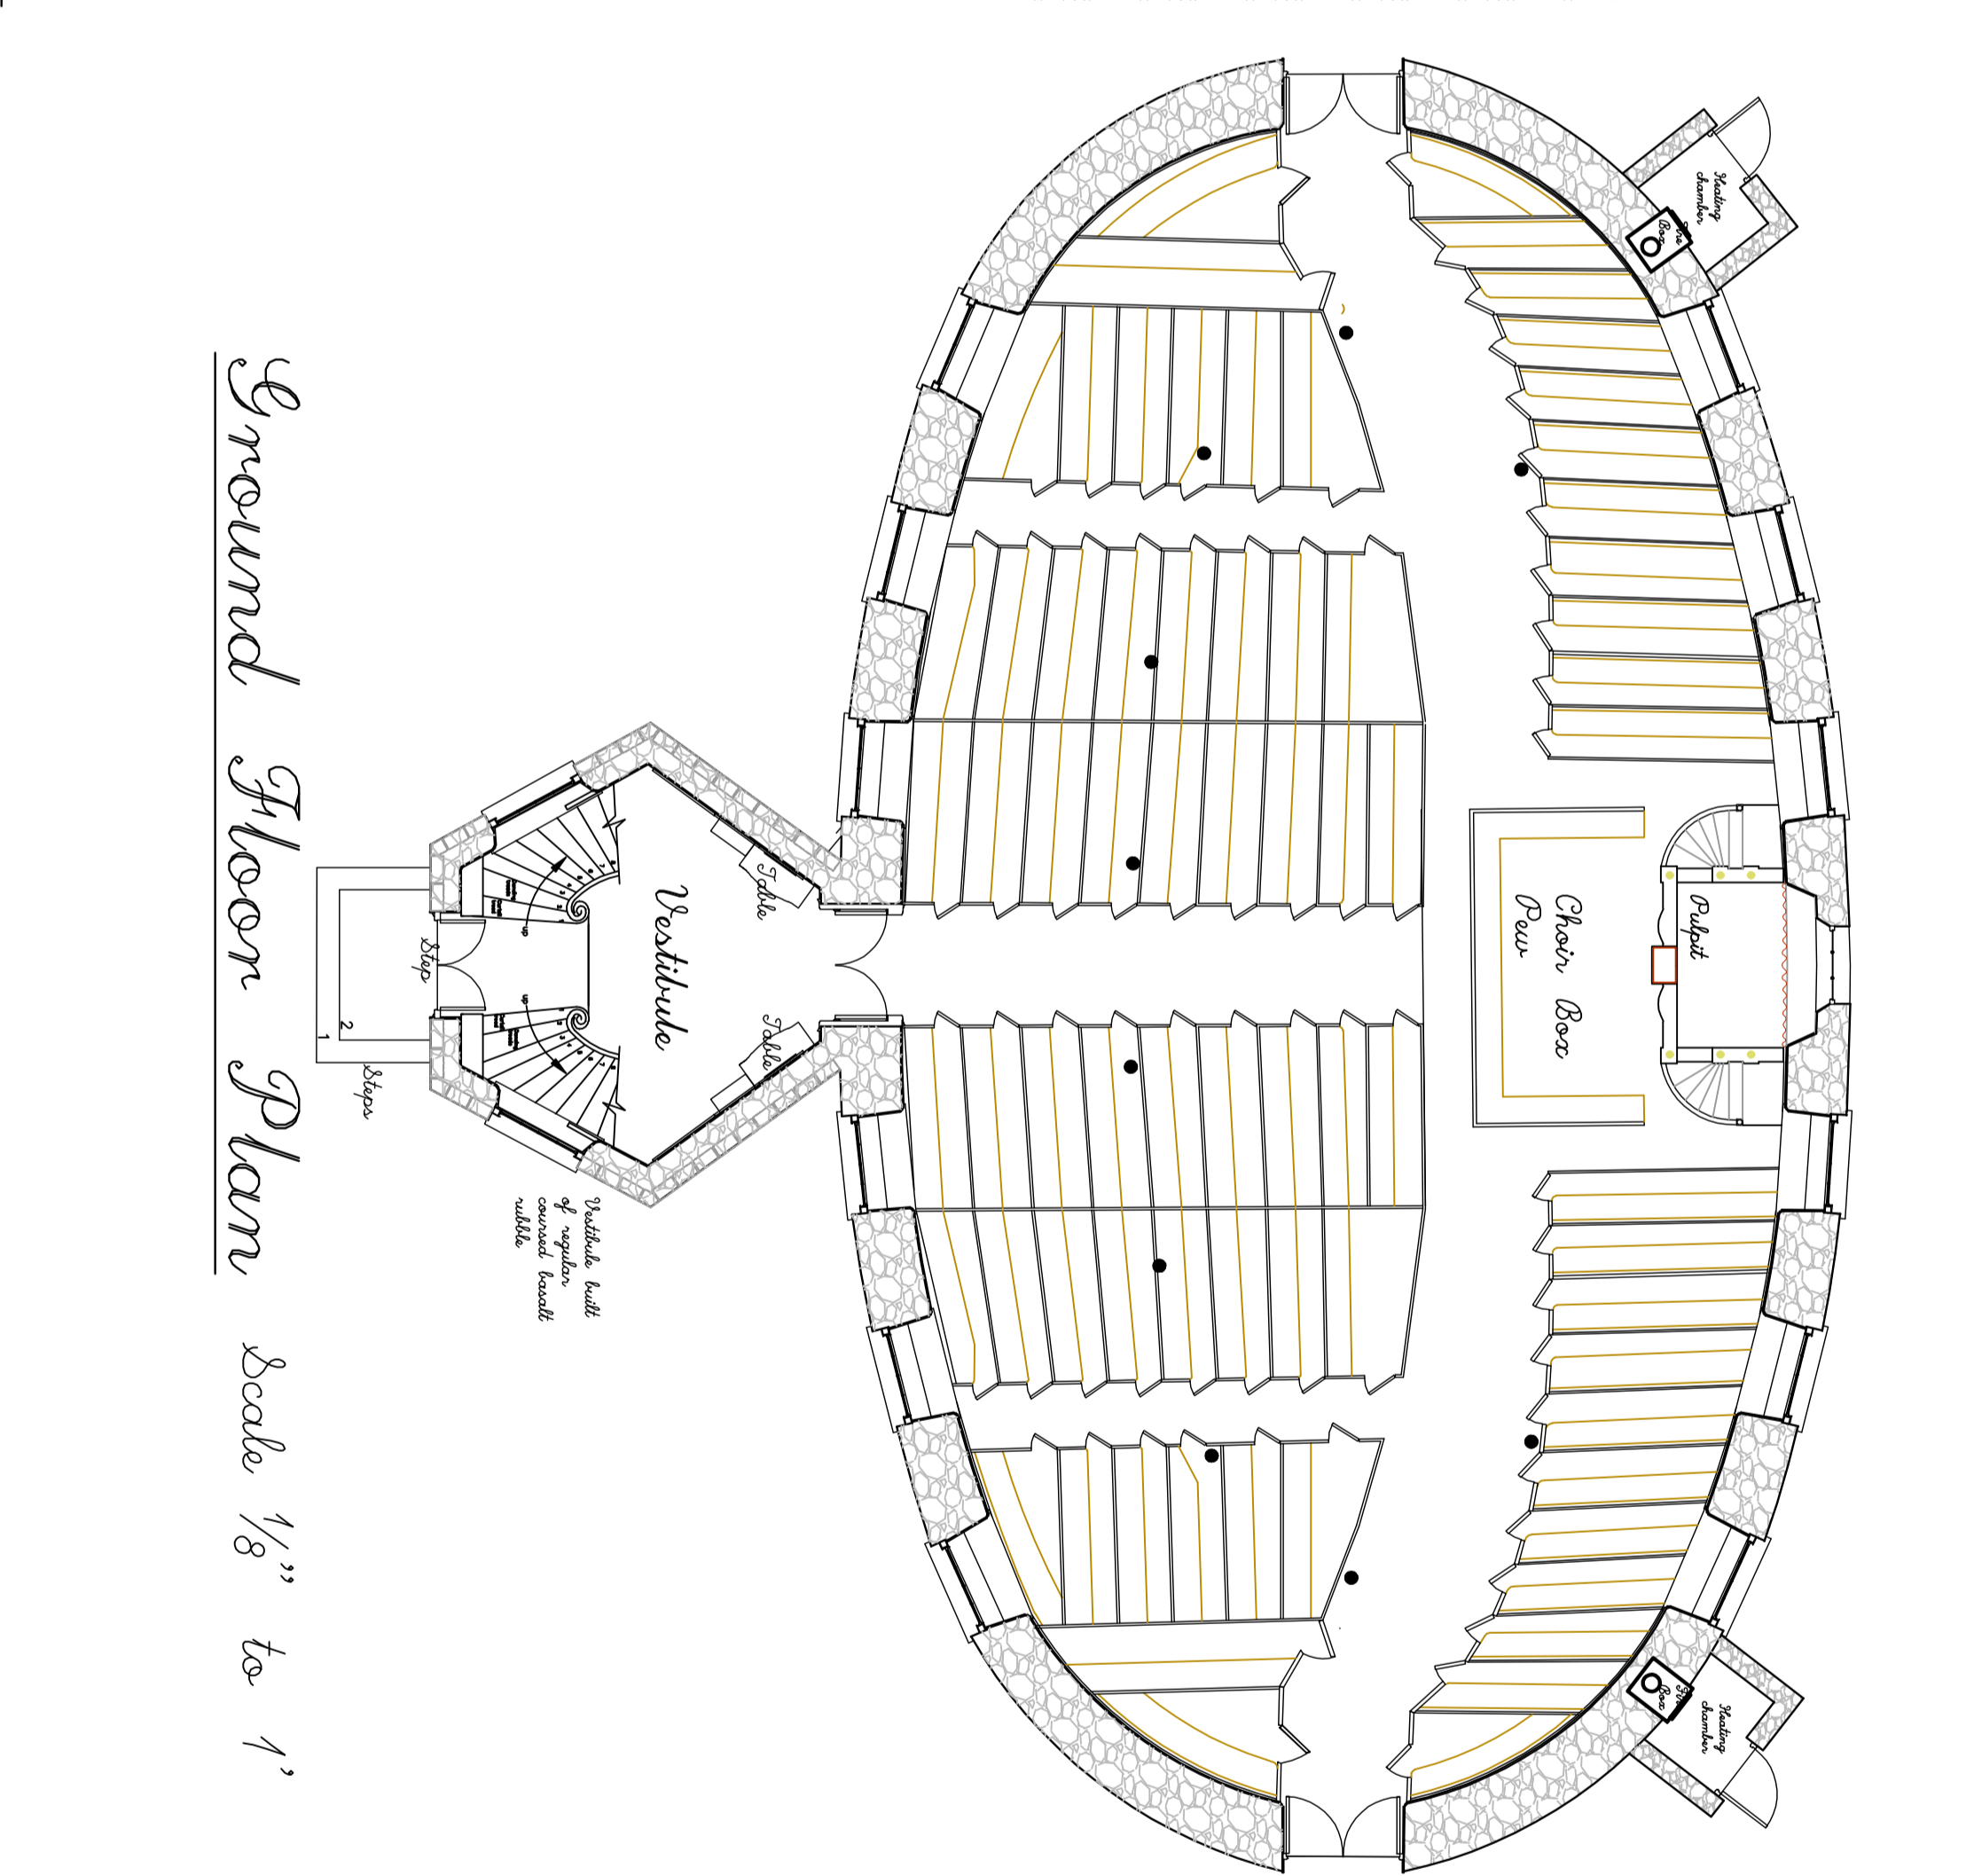

Ground Floor Plan scale 1/8" to 1'

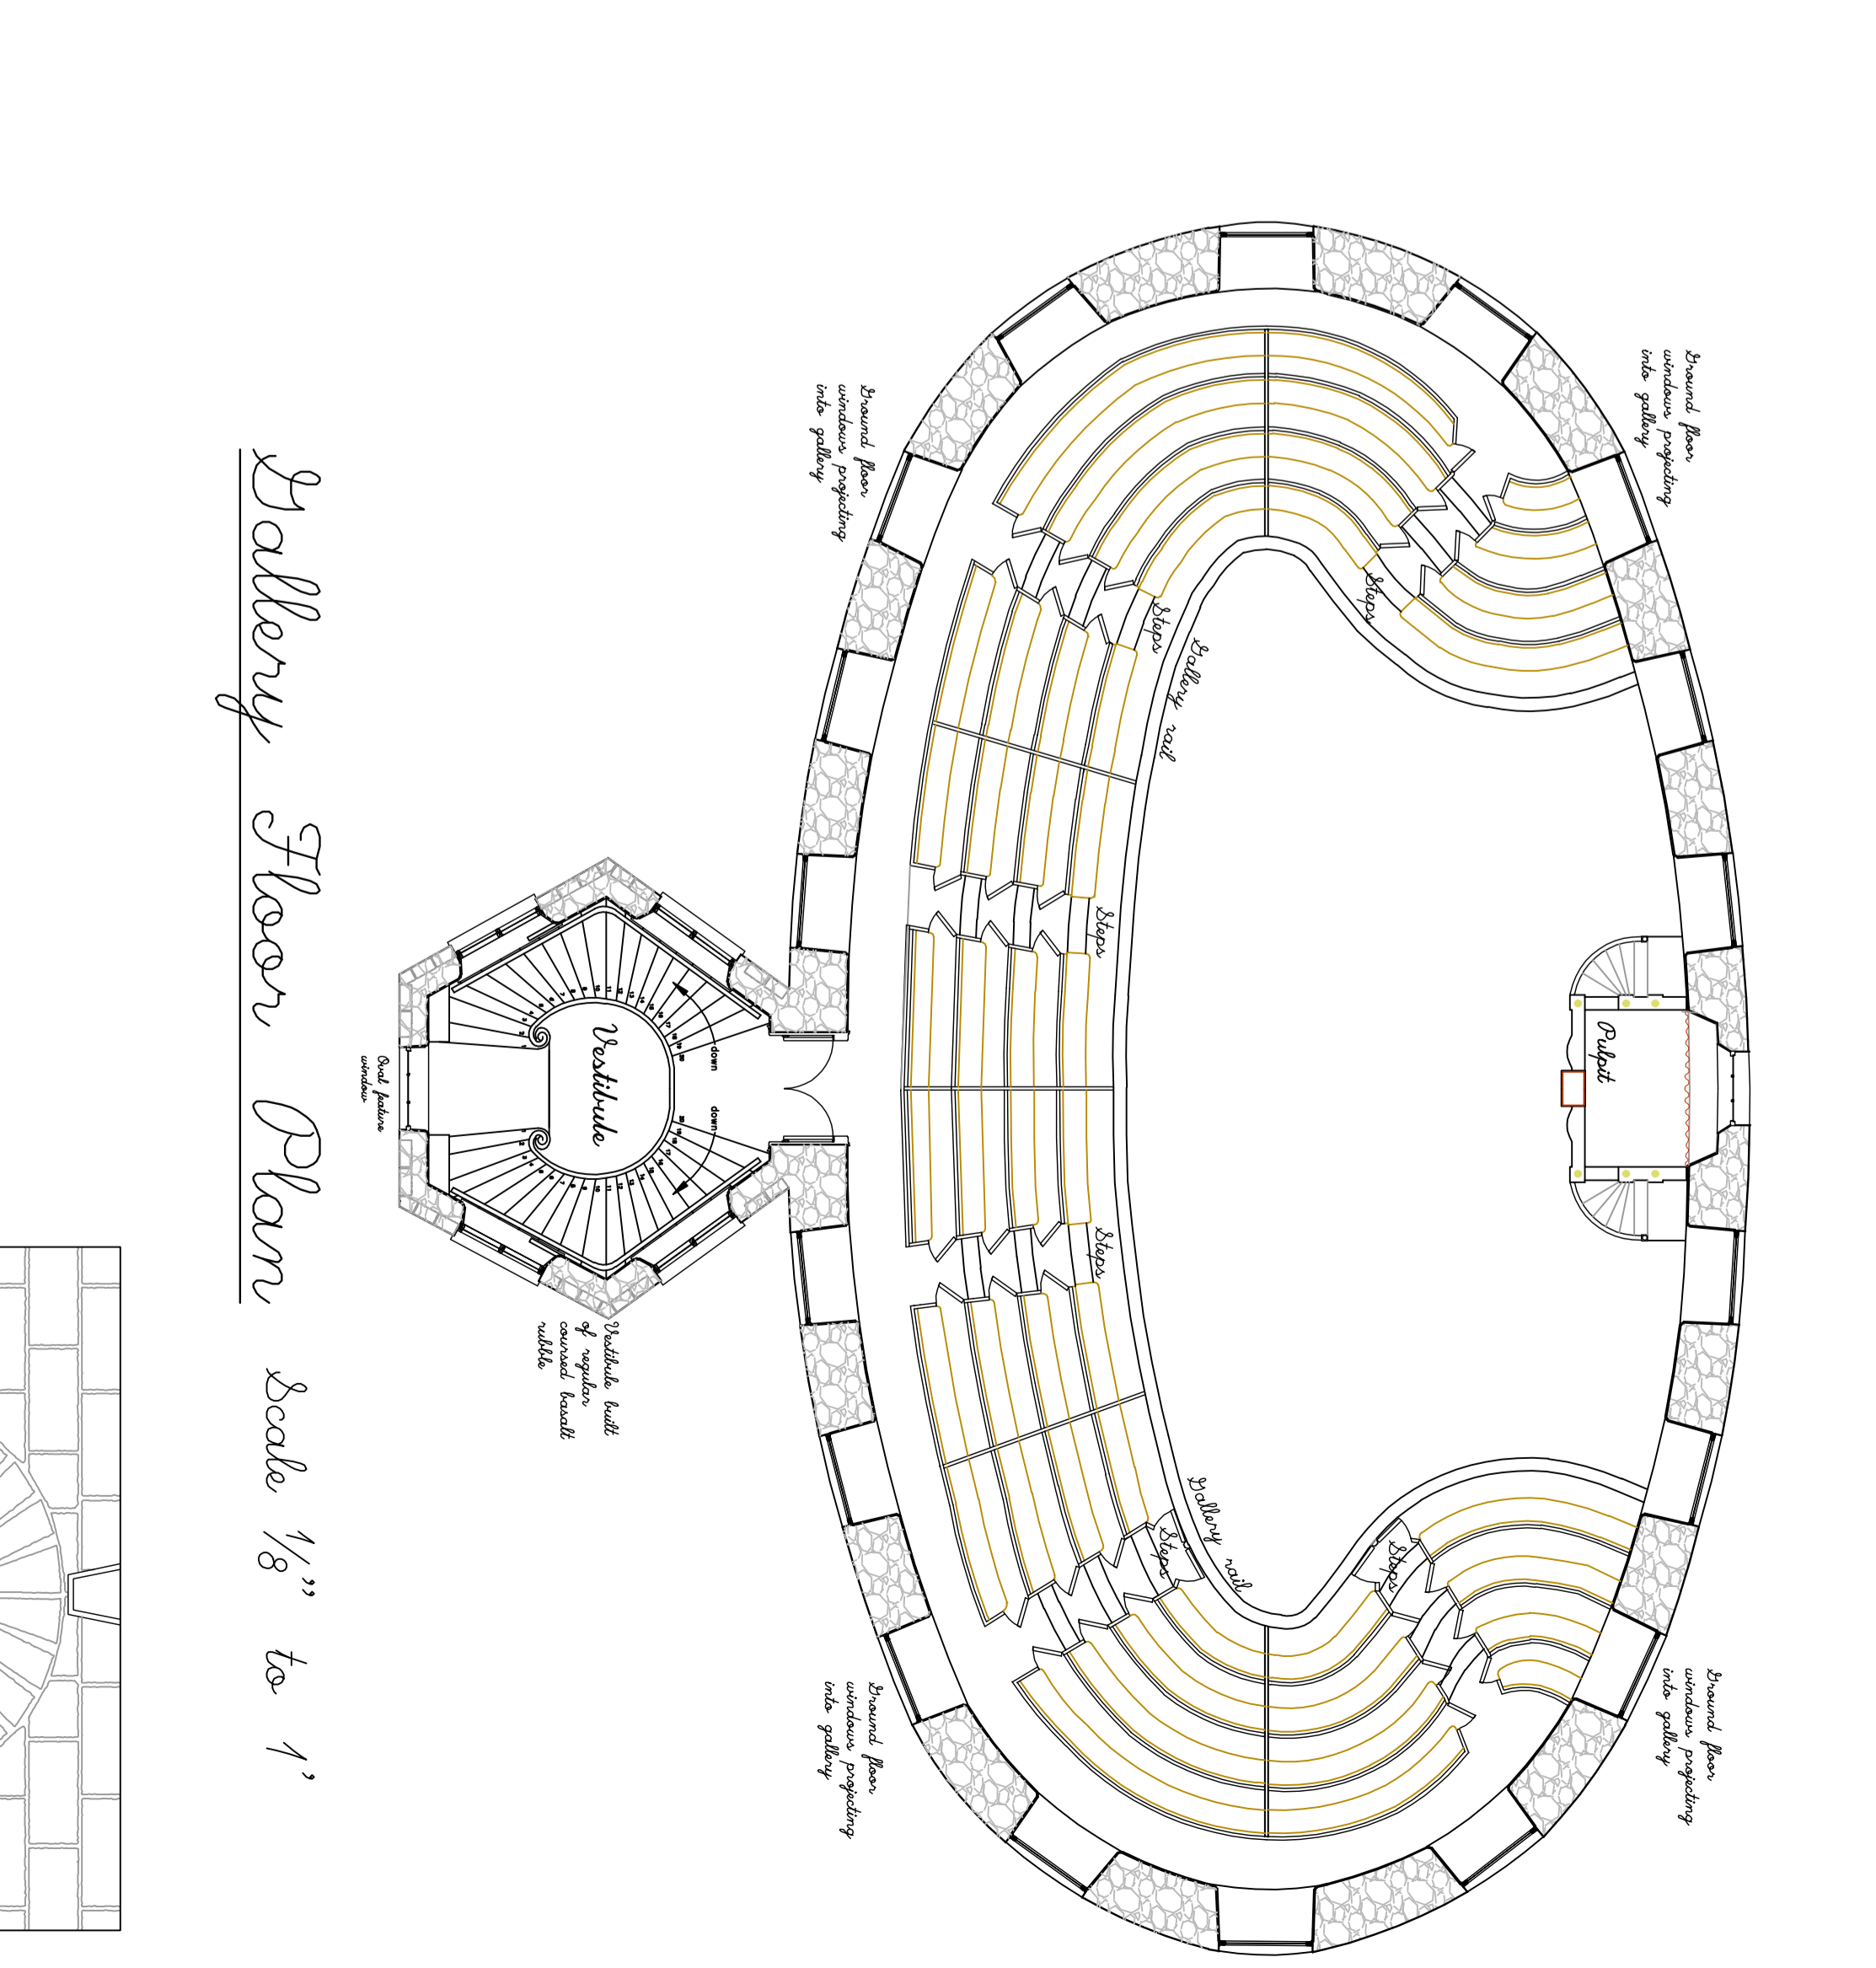

Gallery Floor Plan scale 1/8" to 1'

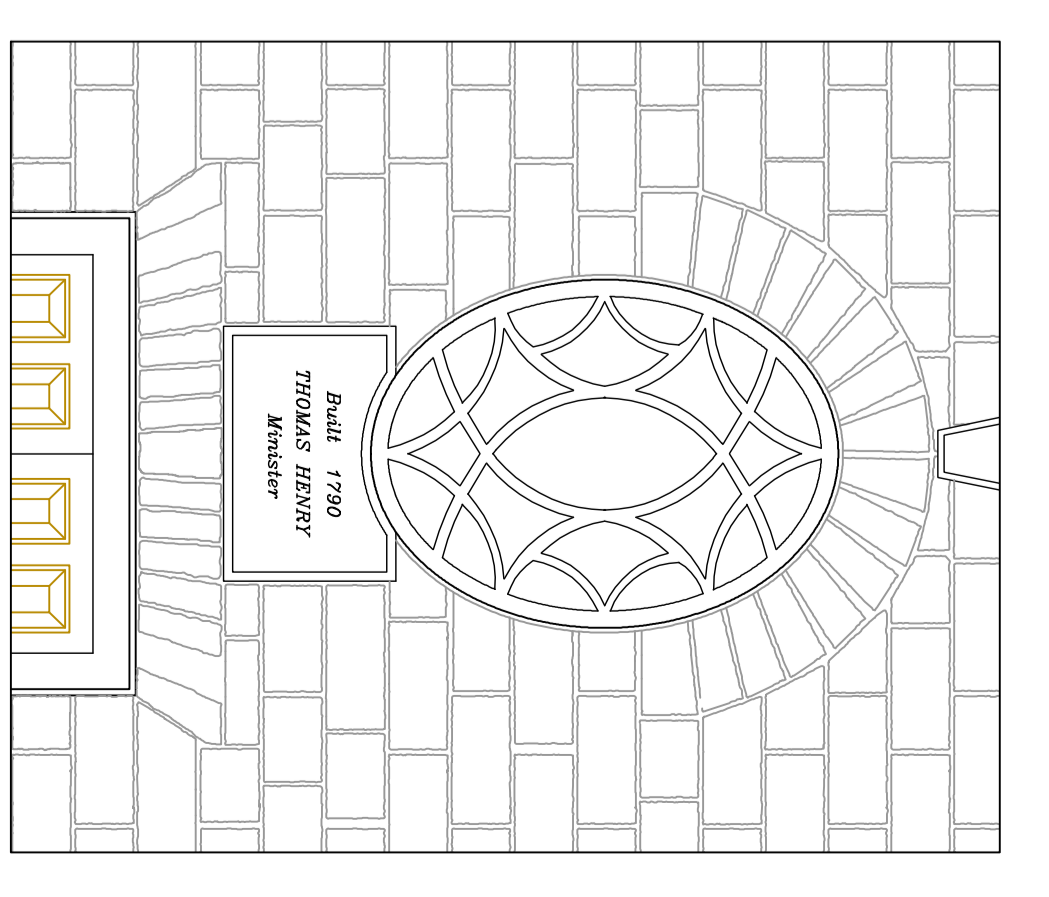

Vestibule Window & Plaque Elevation scale 1/2" to 1'

Old Congregation Presbyterian Church, Randalsstam  
1829 — 1929