




Cross Section scale 1/4" to 1'

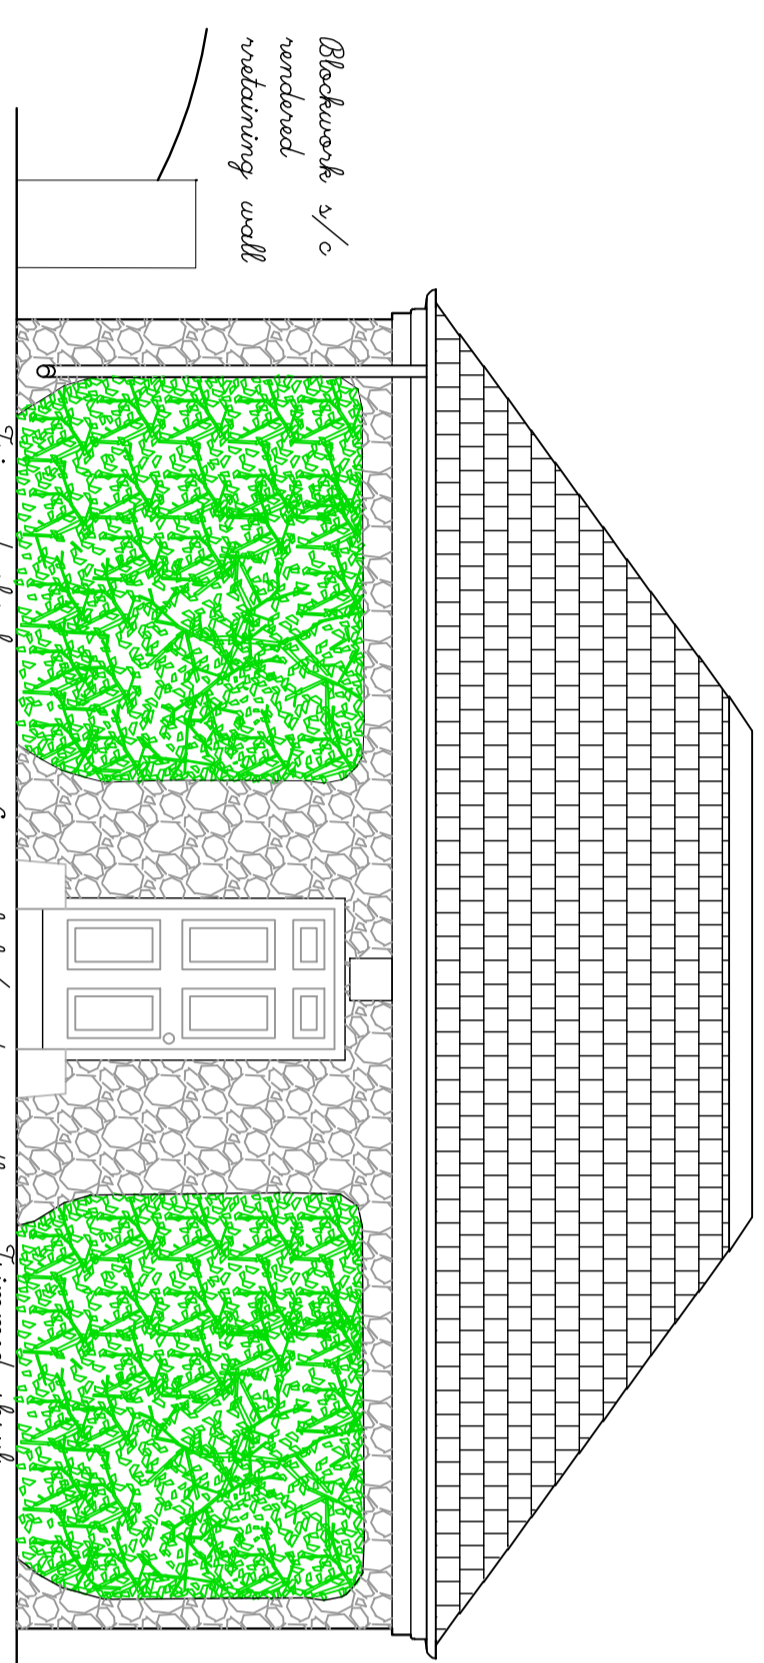


Front Elevation scale 1/4" to 1'

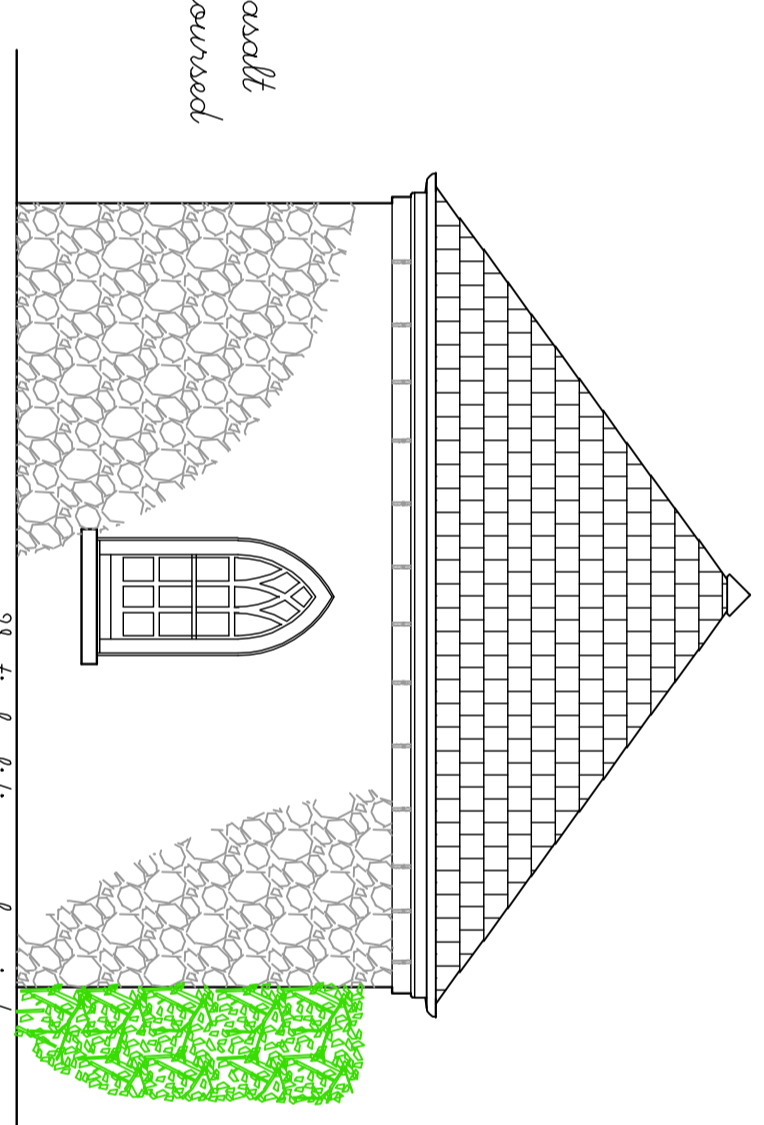


Side Elevation scale 1/4" to 1'

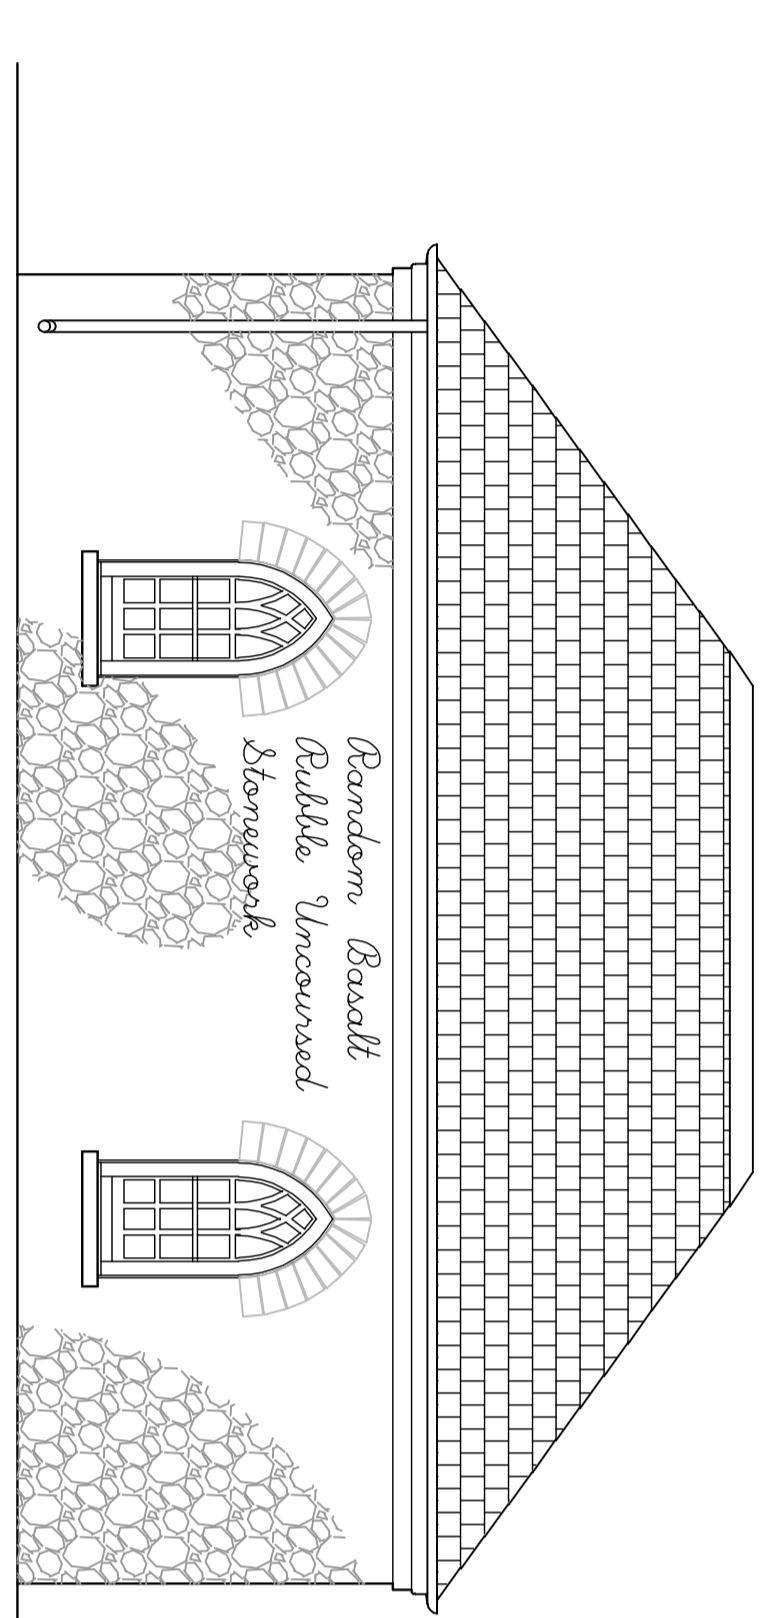

Rear Elevation scale 1/4" to 1'

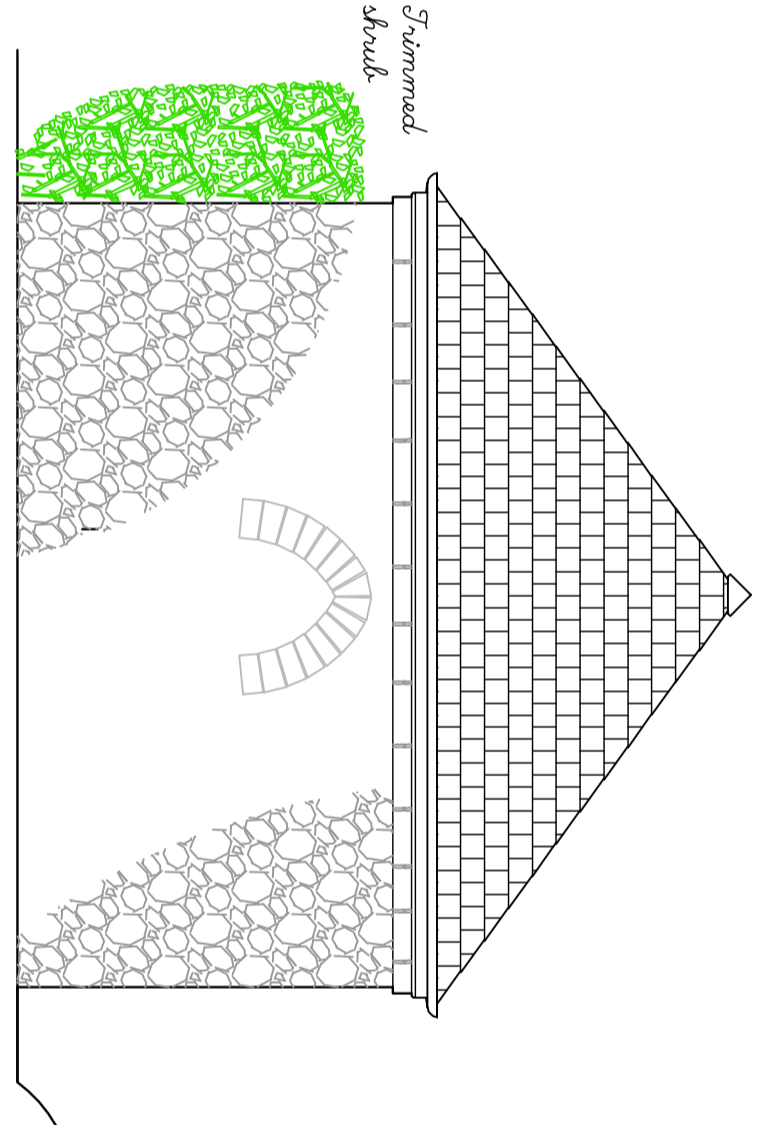


Side Elevation scale 1/4" to 1'

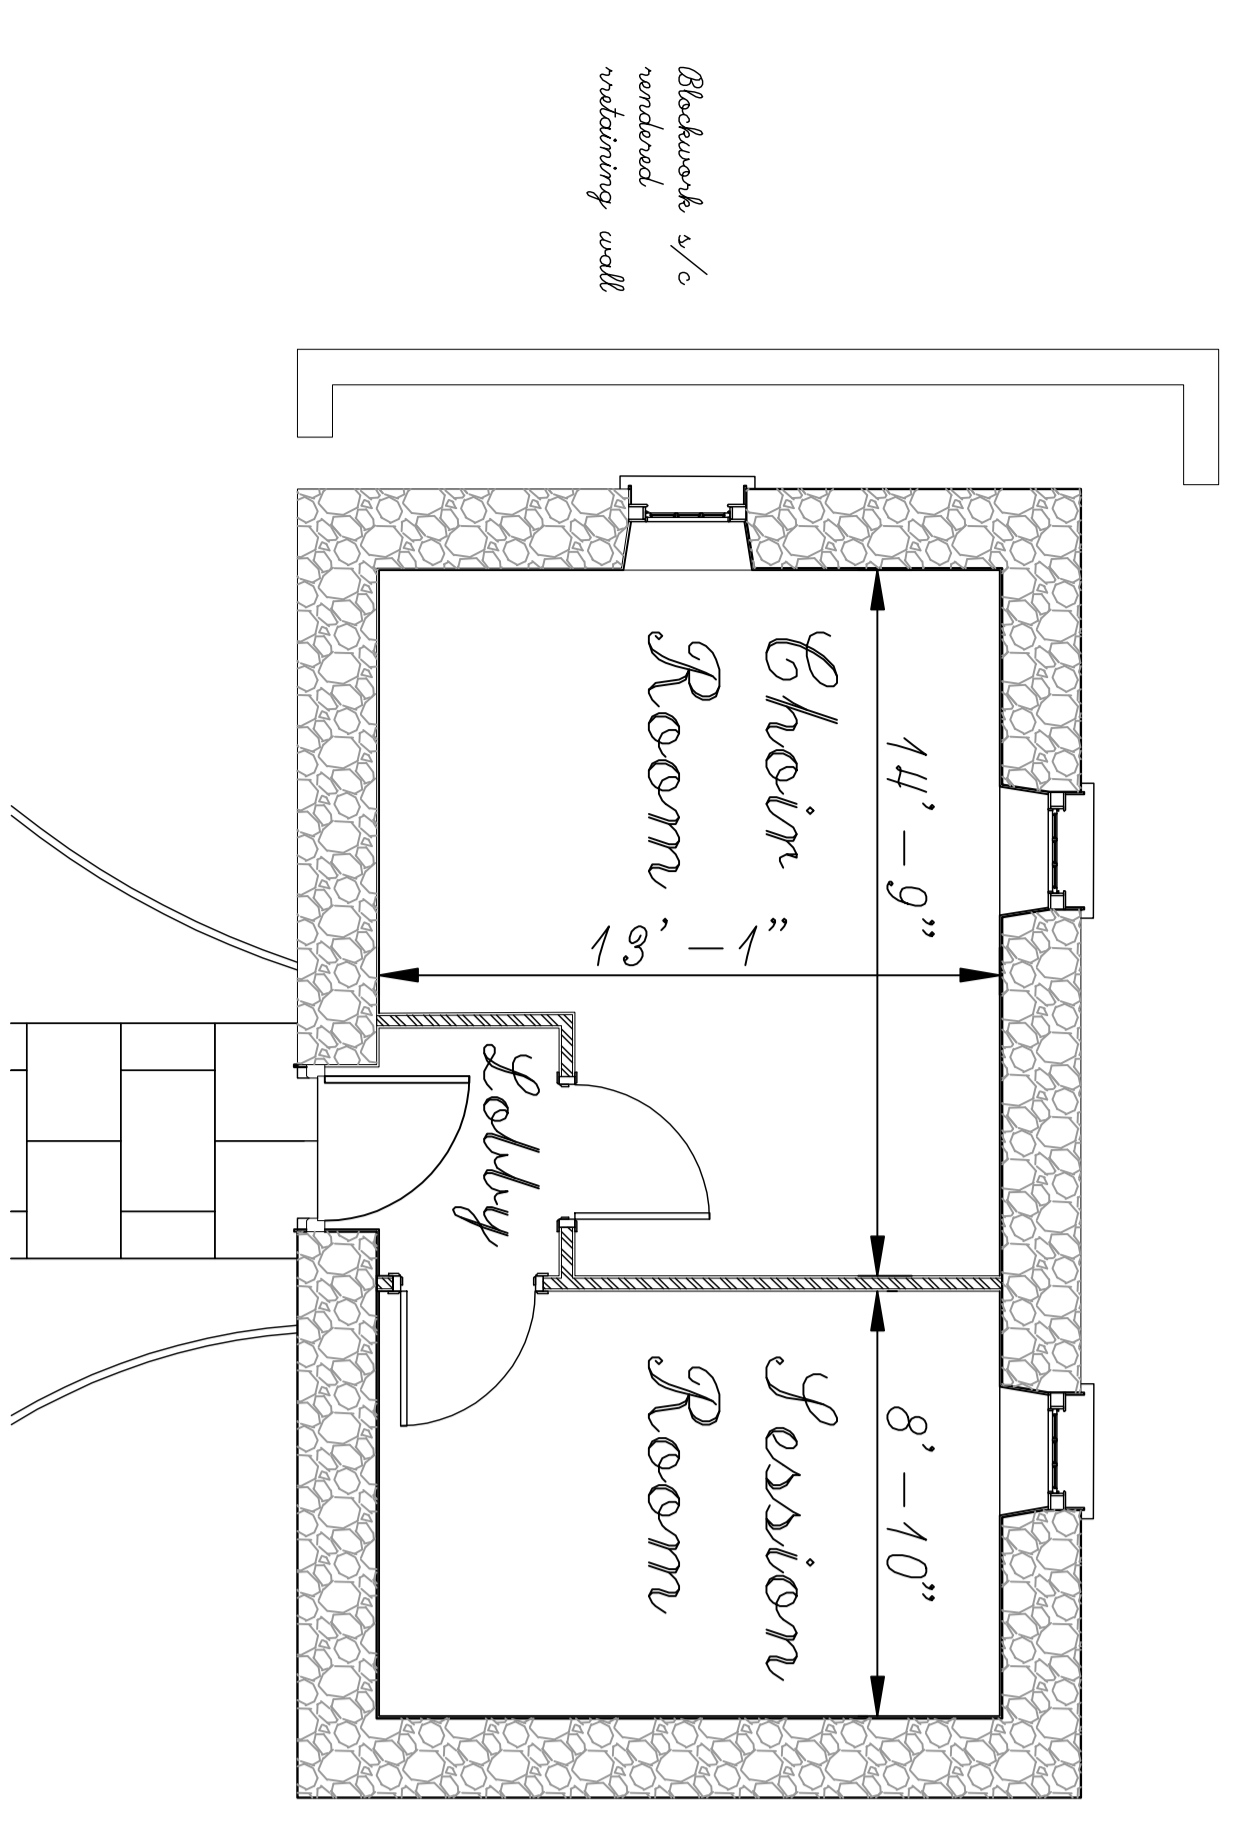


Floor Plan scale 1/4" to 1'

Session House

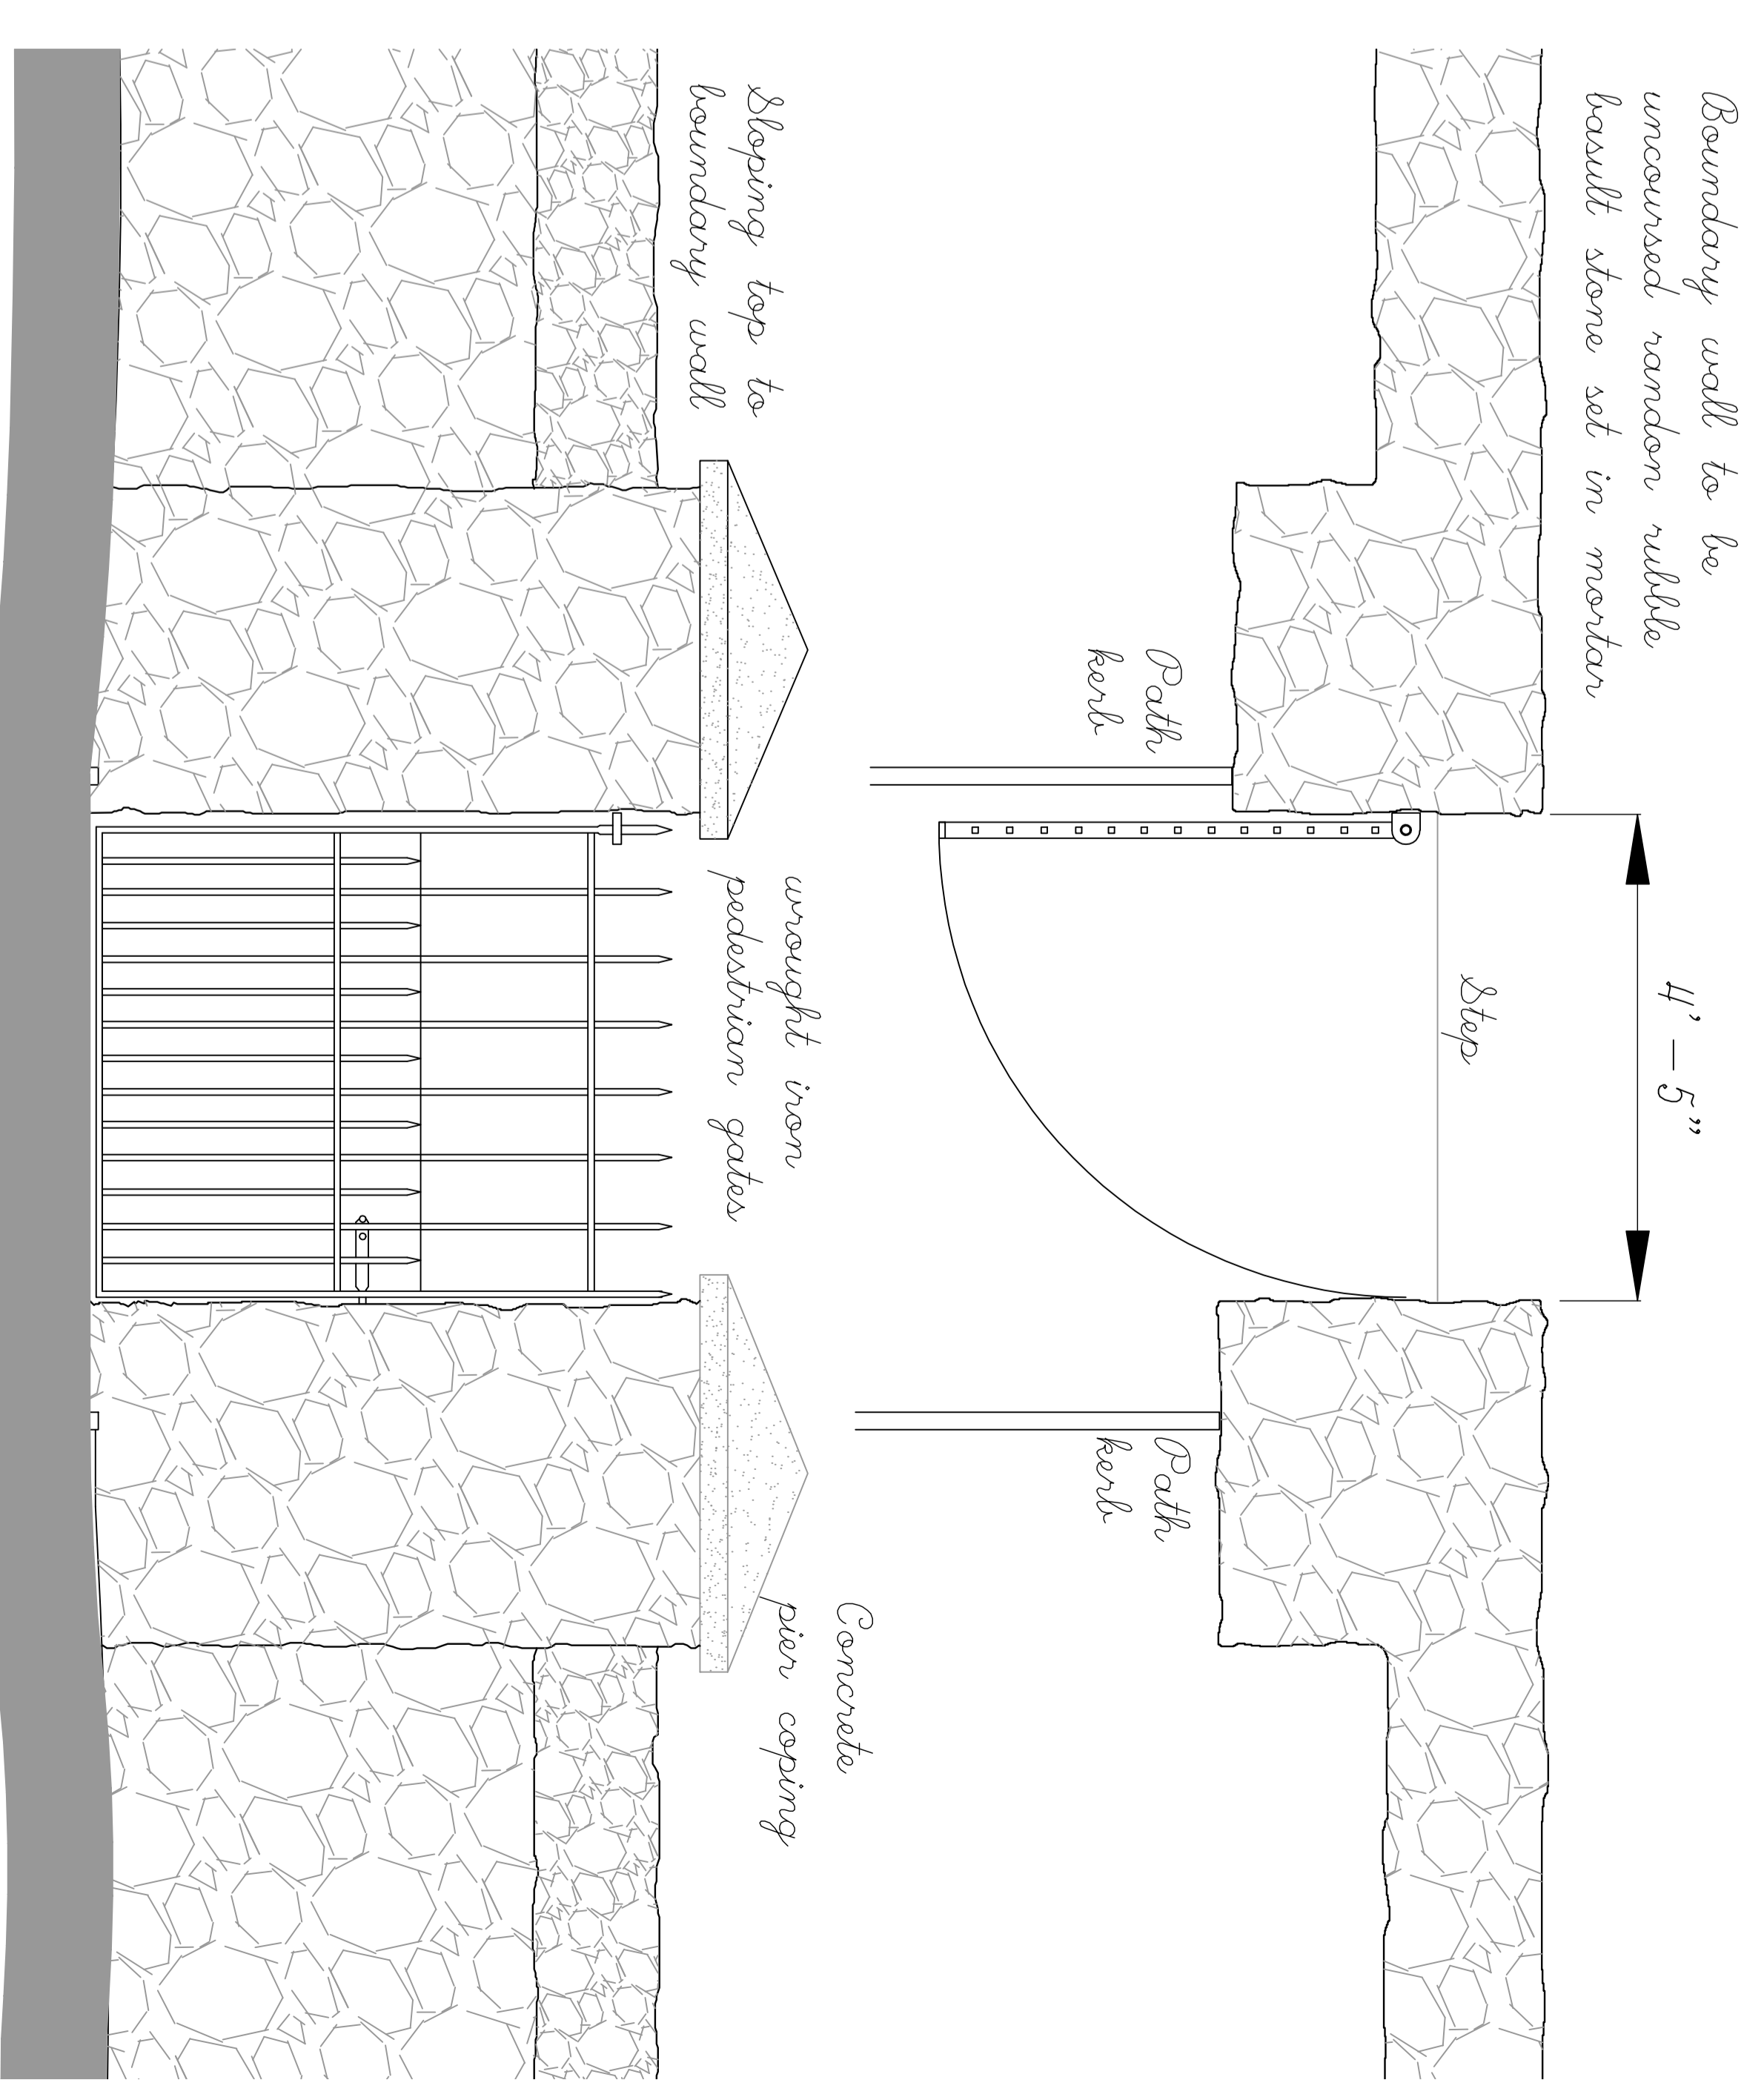

Church Road Graveyard Gate


scale 3/4" to 1'

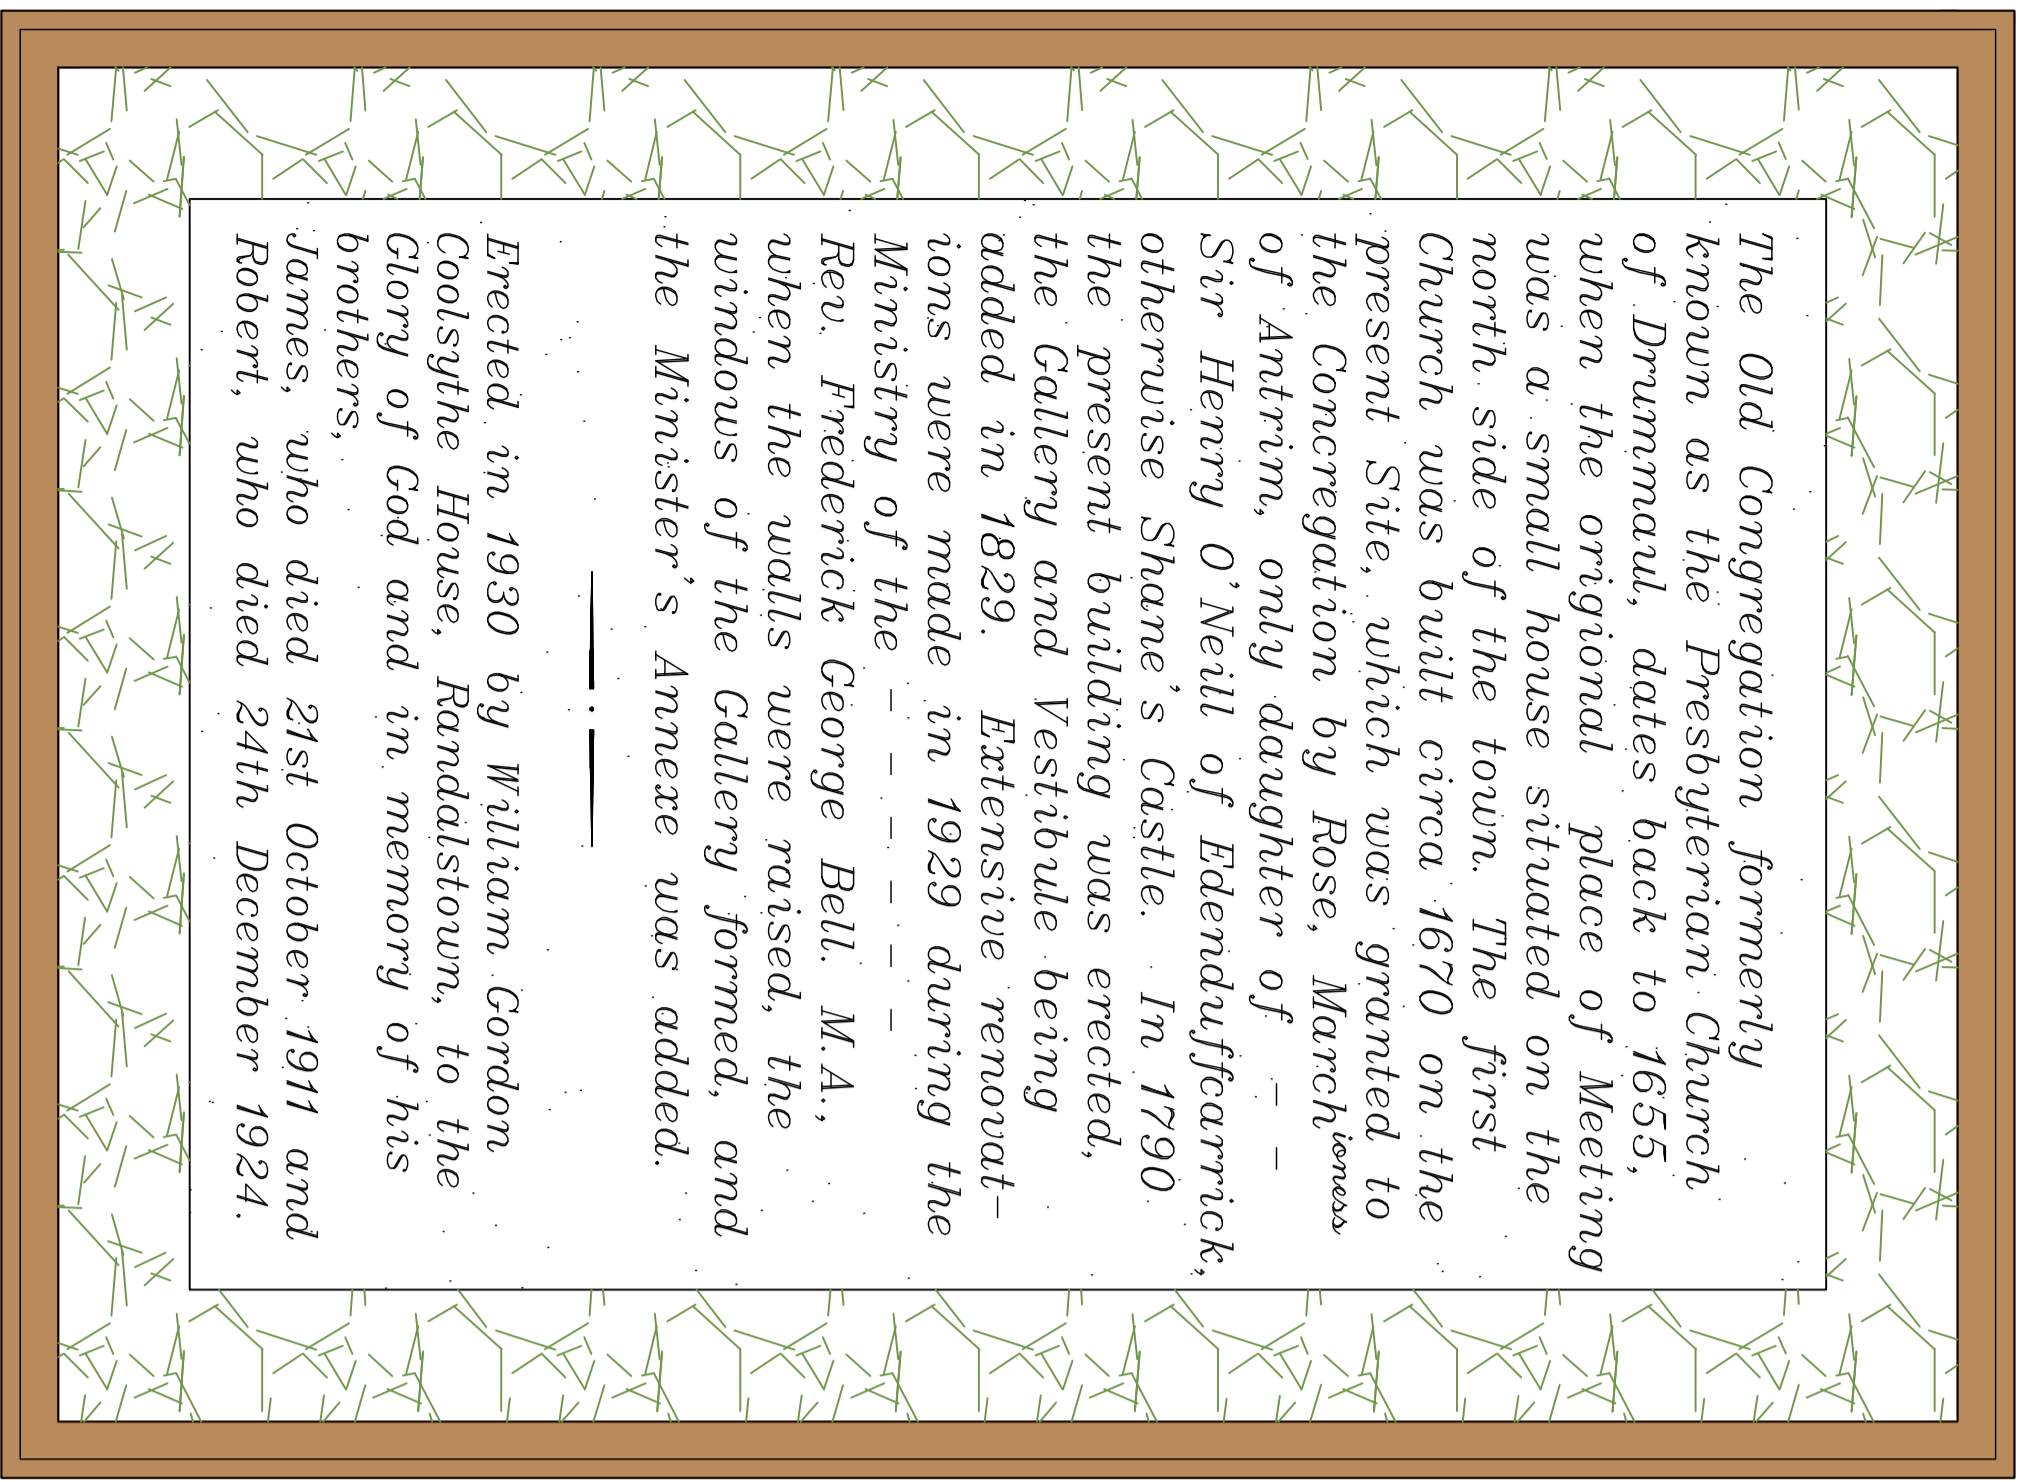

Plaques polished white sandstone on white/green marble background with mahogany frame



Vestibule Memorial Plaques scale 1" to 1'

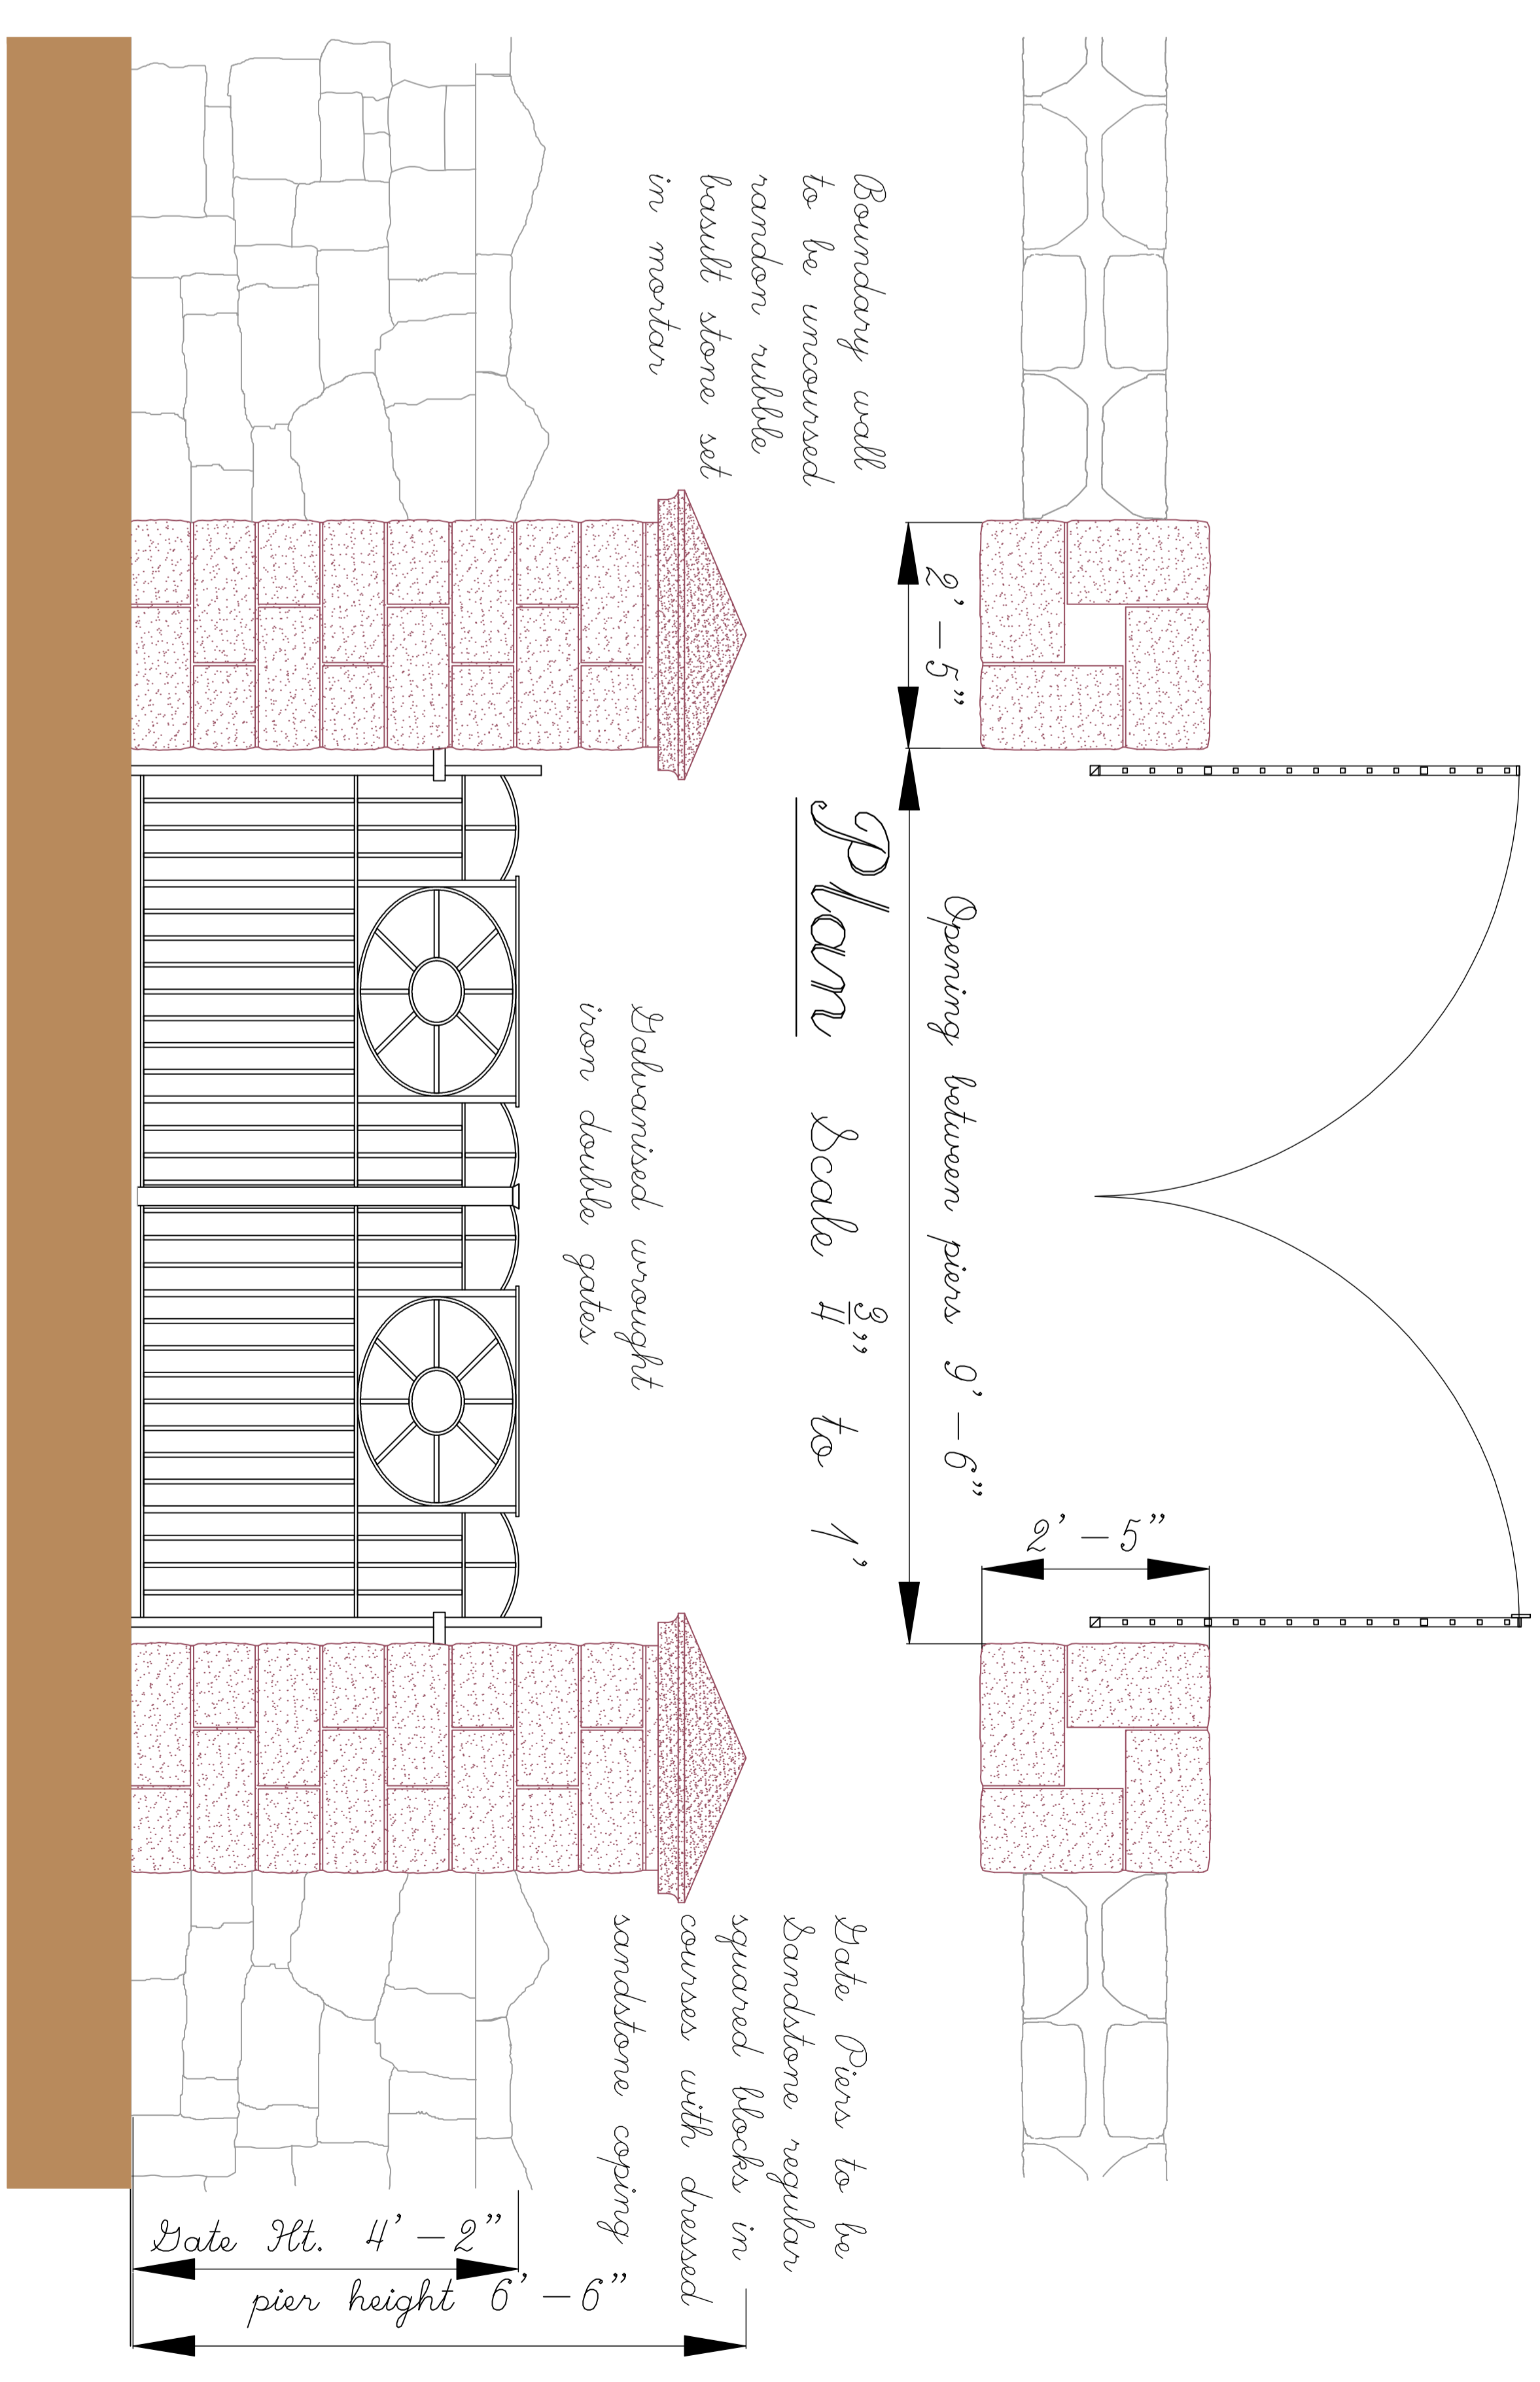

Church Gates Elevation scale 3/4" to 1'

Old Congregation Presbyterian Church, Randalstown